


09

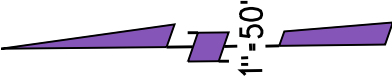


6 TH ST.

50 LSM 4

6 THRD ST.

PB
534

MATHEW
COURT

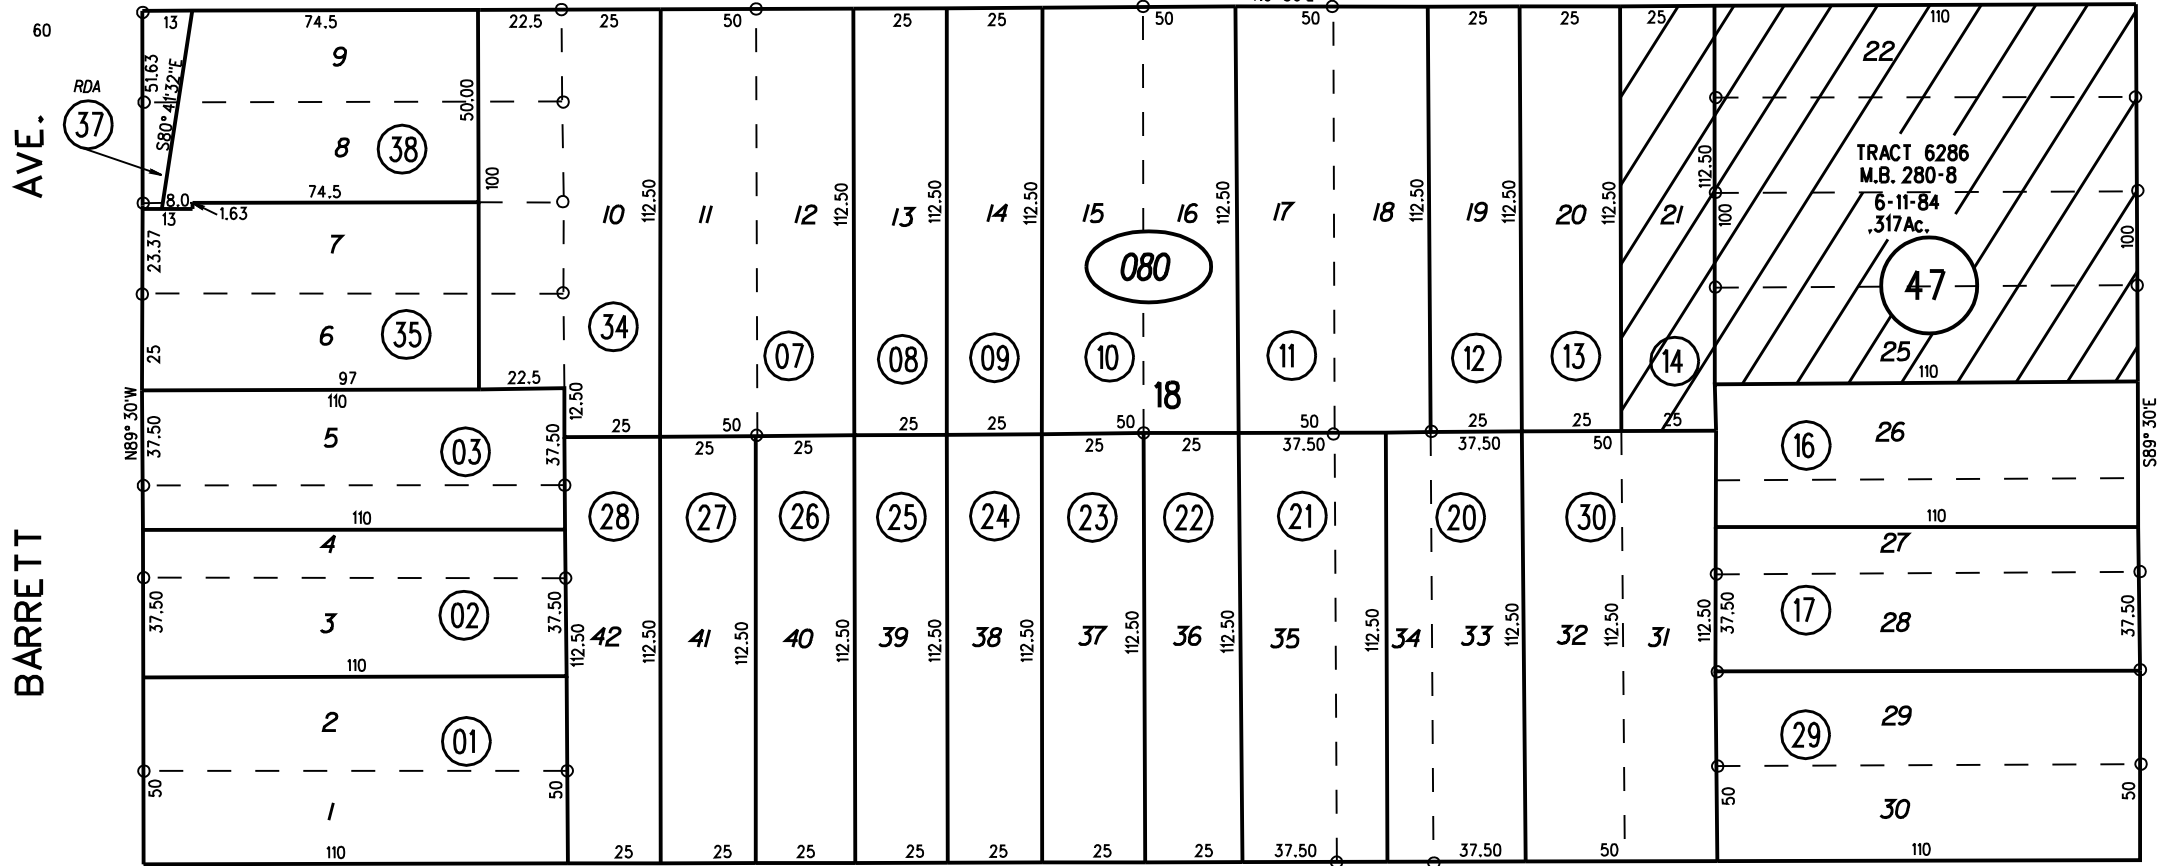

60

AVE.

15

BARRETT

NEVIN

080

38

5/17/05

5 TH

ST.

07

NOTE: THIS MAP WAS PREPARED FOR ASSESSMENT PURPOSES ONLY. NO LIABILITY IS ASSUMED FOR THE ACCURACY OF THE INFORMATION DELINEATED HEREON. ASSESSOR'S PARCELS MAY NOT COMPLY WITH LOCAL LOT SPLIT OR BUILDING SITE ORDINANCES.

1962 ROLL FM 134/18
ASSESSOR'S MAP

BOOK 538 PAGE 08

CONTRA COSTA COUNTY, CALIF.

Sanborn Date : 20/12/1999 7-14-58 G.C.C.