


2006 ROLL- TRACT 8878 MB 482-9 (GARRARD COMMERCIAL CENTER)  
CC&R'S 2005-0328385 8/30/05

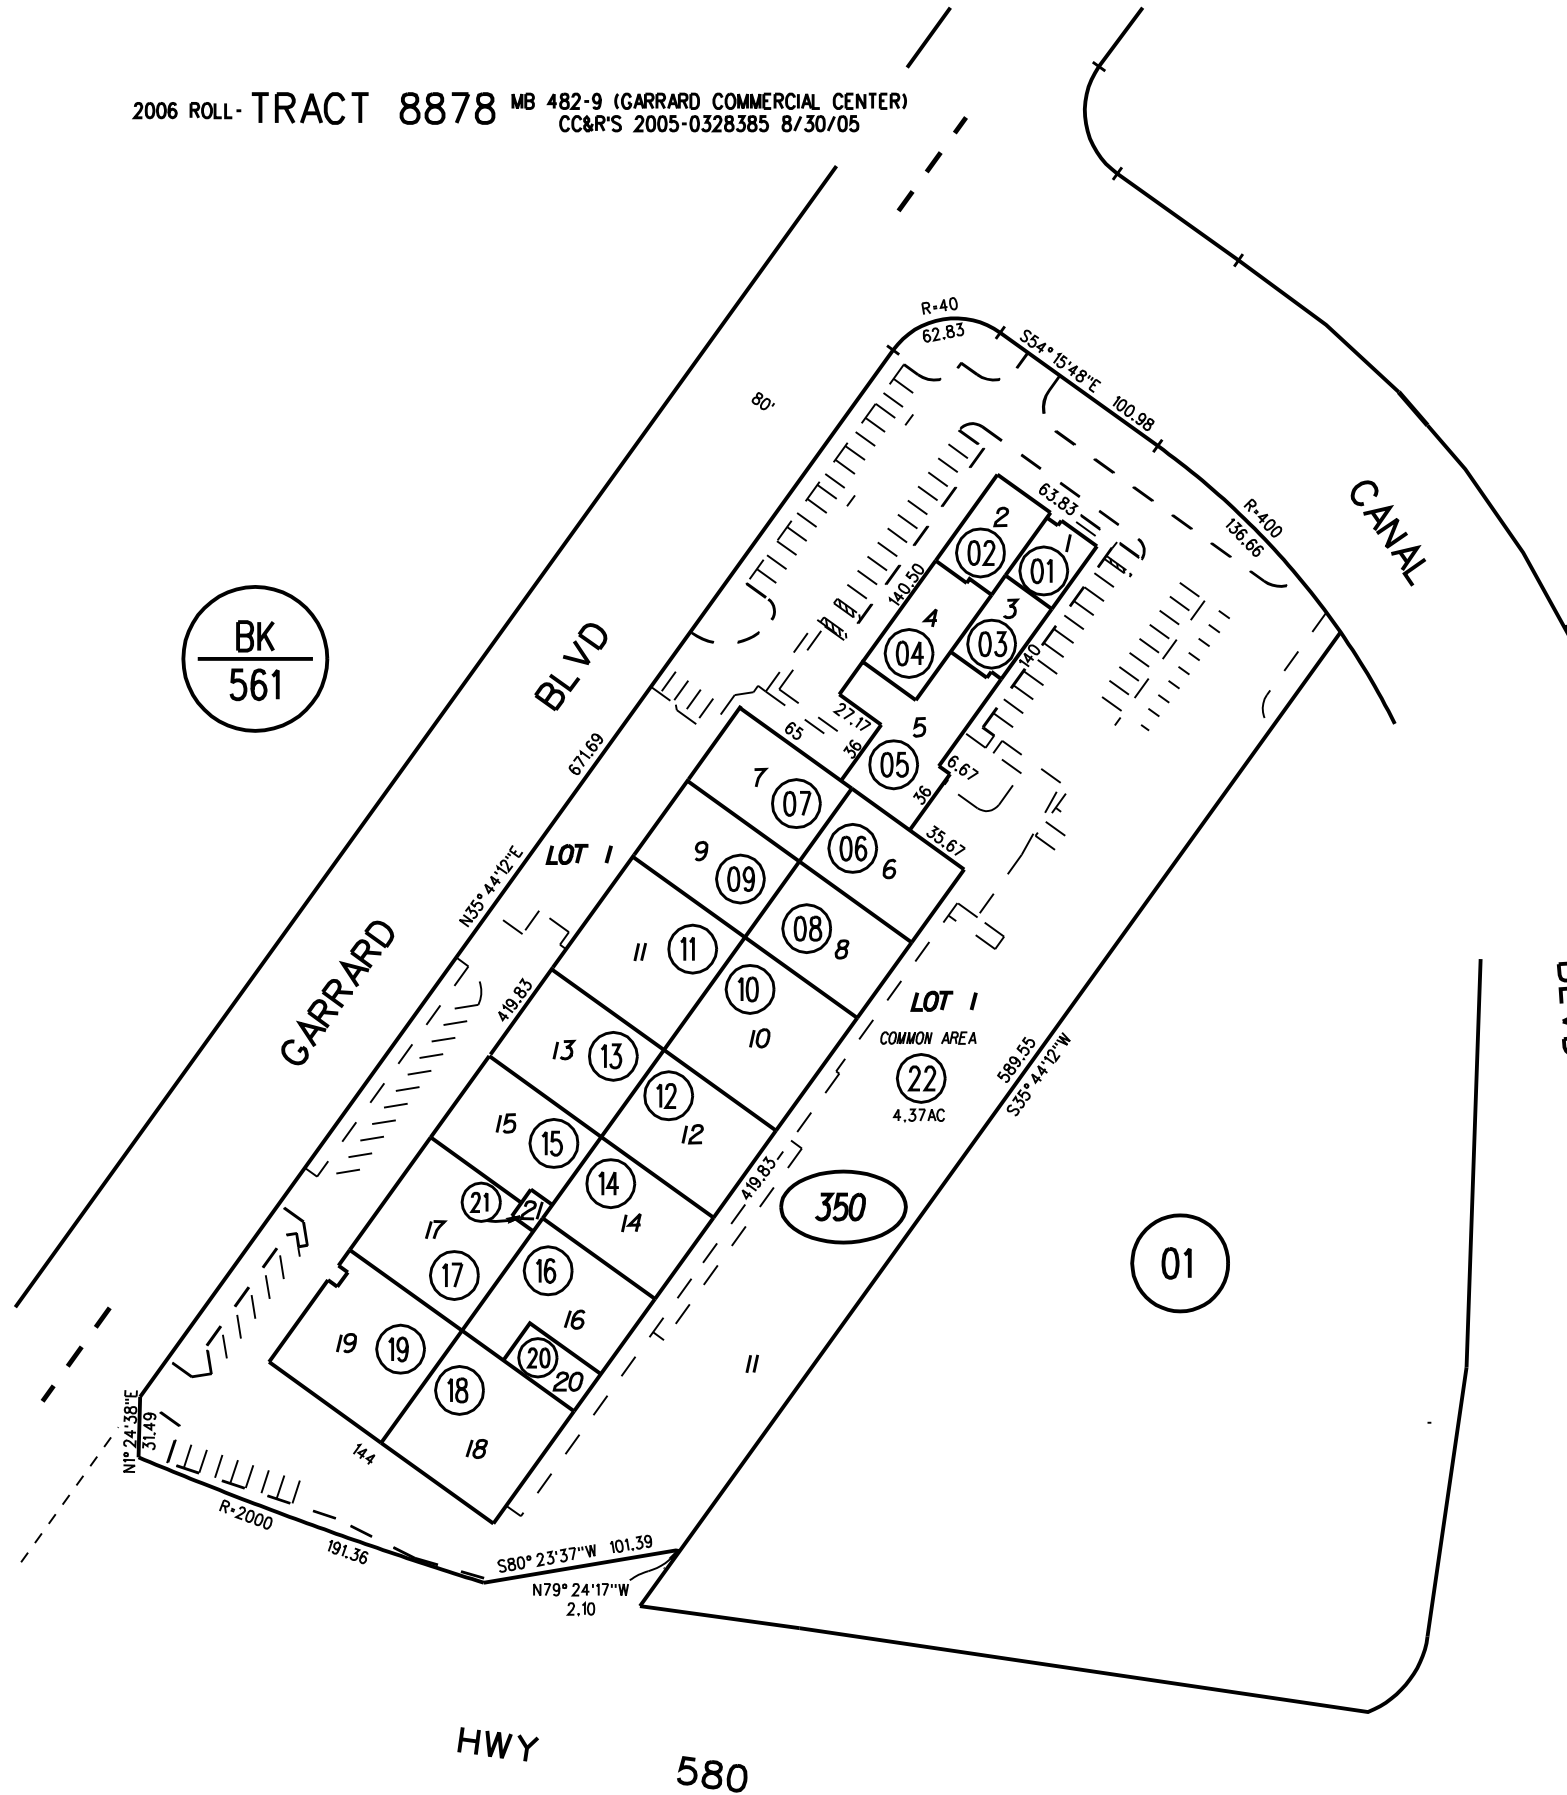

BK  
561


02

01

01

SQUARE FOOTAGE  
TO INSIDE WALL

UNIT 1	1,131SF
UNIT 2	1,789SF
UNIT 3	1,391SF
UNIT 4	2,197SF
UNIT 5	3,712SF
UNIT 6	3,258SF
UNIT 7	3,258SF
UNIT 8	3,141SF
UNIT 9	3,141SF
UNIT 10	5,100SF
UNIT 11	5,100SF
UNIT 12	3,921SF
UNIT 13	3,921SF
UNIT 14	3,667SF
UNIT 15	3,550SF
UNIT 16	3,996SF
UNIT 17	4,943SF
UNIT 18	5,045SF
UNIT 19	4,981SF
UNIT 20	1,026SF
UNIT 21	219SF

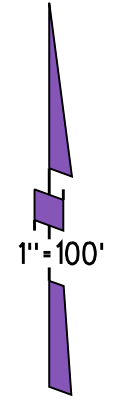

NOTE: THIS MAP WAS PREPARED FOR ASSESSMENT PURPOSES ONLY. NO LIABILITY IS ASSUMED FOR THE ACCURACY OF THE INFORMATION DELINEATED HEREON. ASSESSOR'S PARCELS MAY NOT COMPLY WITH LOCAL LOT SPLIT OR BUILDING SITE ORDINANCES.