
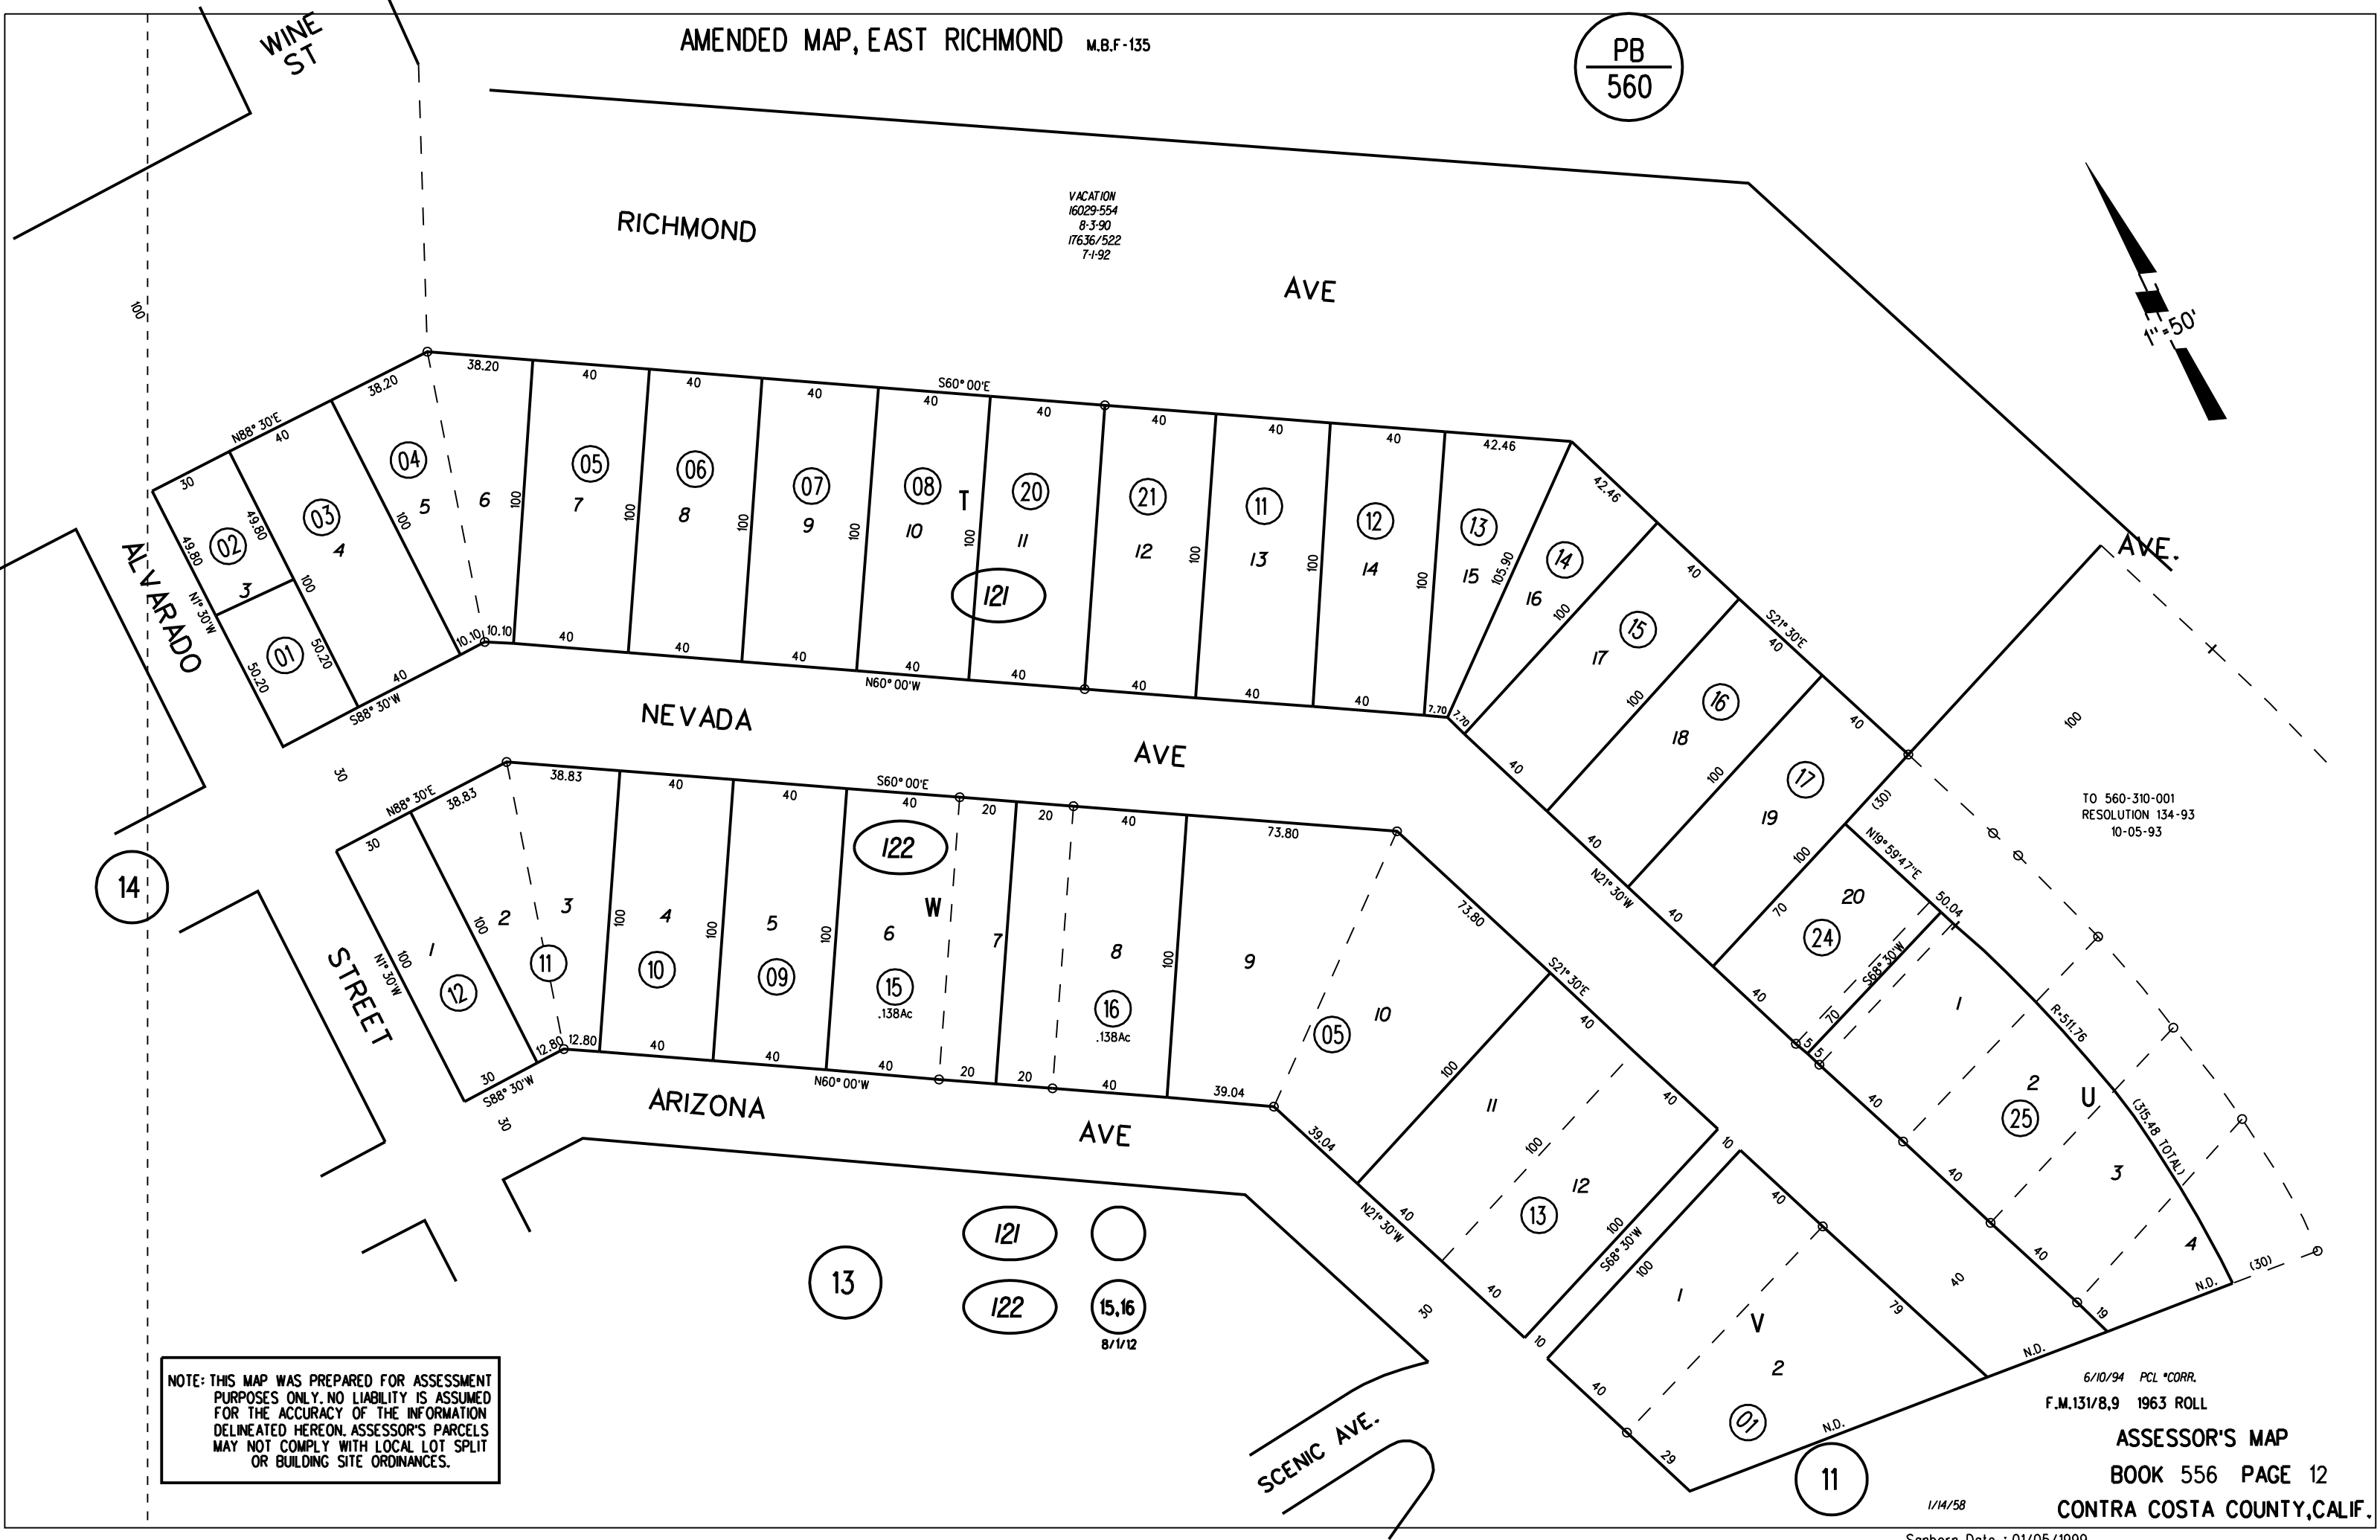


VACATION  
16029-554  
8-3-90  
17636/522  
7-1-92

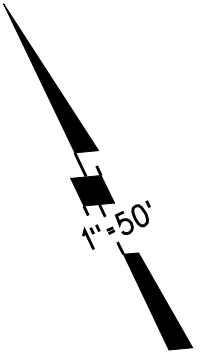

TO 560-310-001  
RESOLUTION 134-93  
10-05-93

NOTE: THIS MAP WAS PREPARED FOR ASSESSMENT PURPOSES ONLY. NO LIABILITY IS ASSUMED FOR THE ACCURACY OF THE INFORMATION DELINEATED HEREON. ASSESSOR'S PARCELS MAY NOT COMPLY WITH LOCAL LOT SPLIT OR BUILDING SITE ORDINANCES.

6/10/94 PCL CORR.  
F.M.131/8,9 1963 ROLL

ASSESSOR'S MAP  
BOOK 556 PAGE 12  
CONTRA COSTA COUNTY, CALIF.

1/14/58

Sanborn Date : 01/05/1999

121  
122  
15,16  
8/1/12