



AMENDED MAP, EAST RICHMOND
M.B. F-135

PB
560

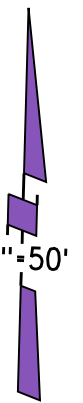

RICHMOND AVE

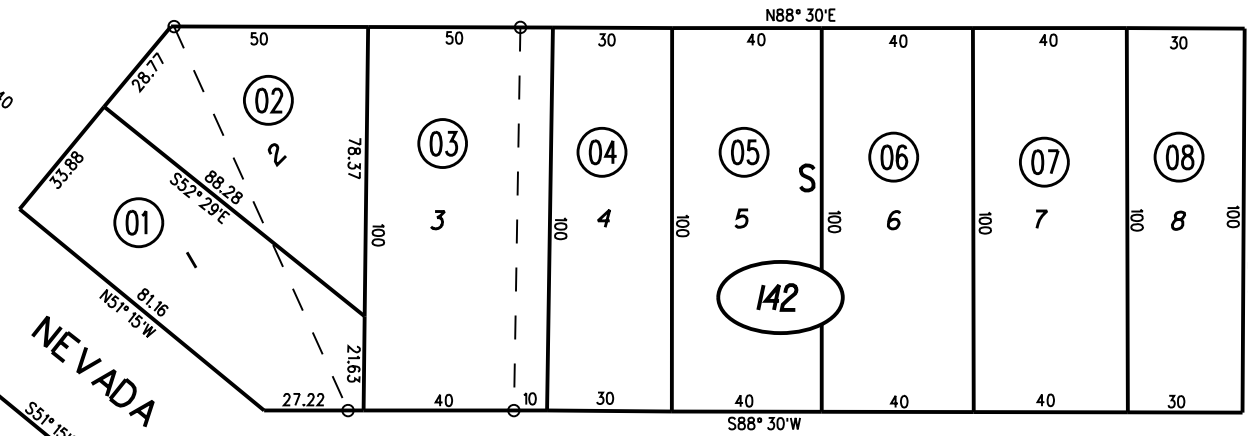

15


NEVADA AVE

STREET

AVE


12

NOTE: THIS MAP WAS PREPARED FOR ASSESSMENT PURPOSES ONLY. NO LIABILITY IS ASSUMED FOR THE ACCURACY OF THE INFORMATION DELINEATED HEREON. ASSESSOR'S PARCELS MAY NOT COMPLY WITH LOCAL LOT SPLIT OR BUILDING SITE ORDINANCES.

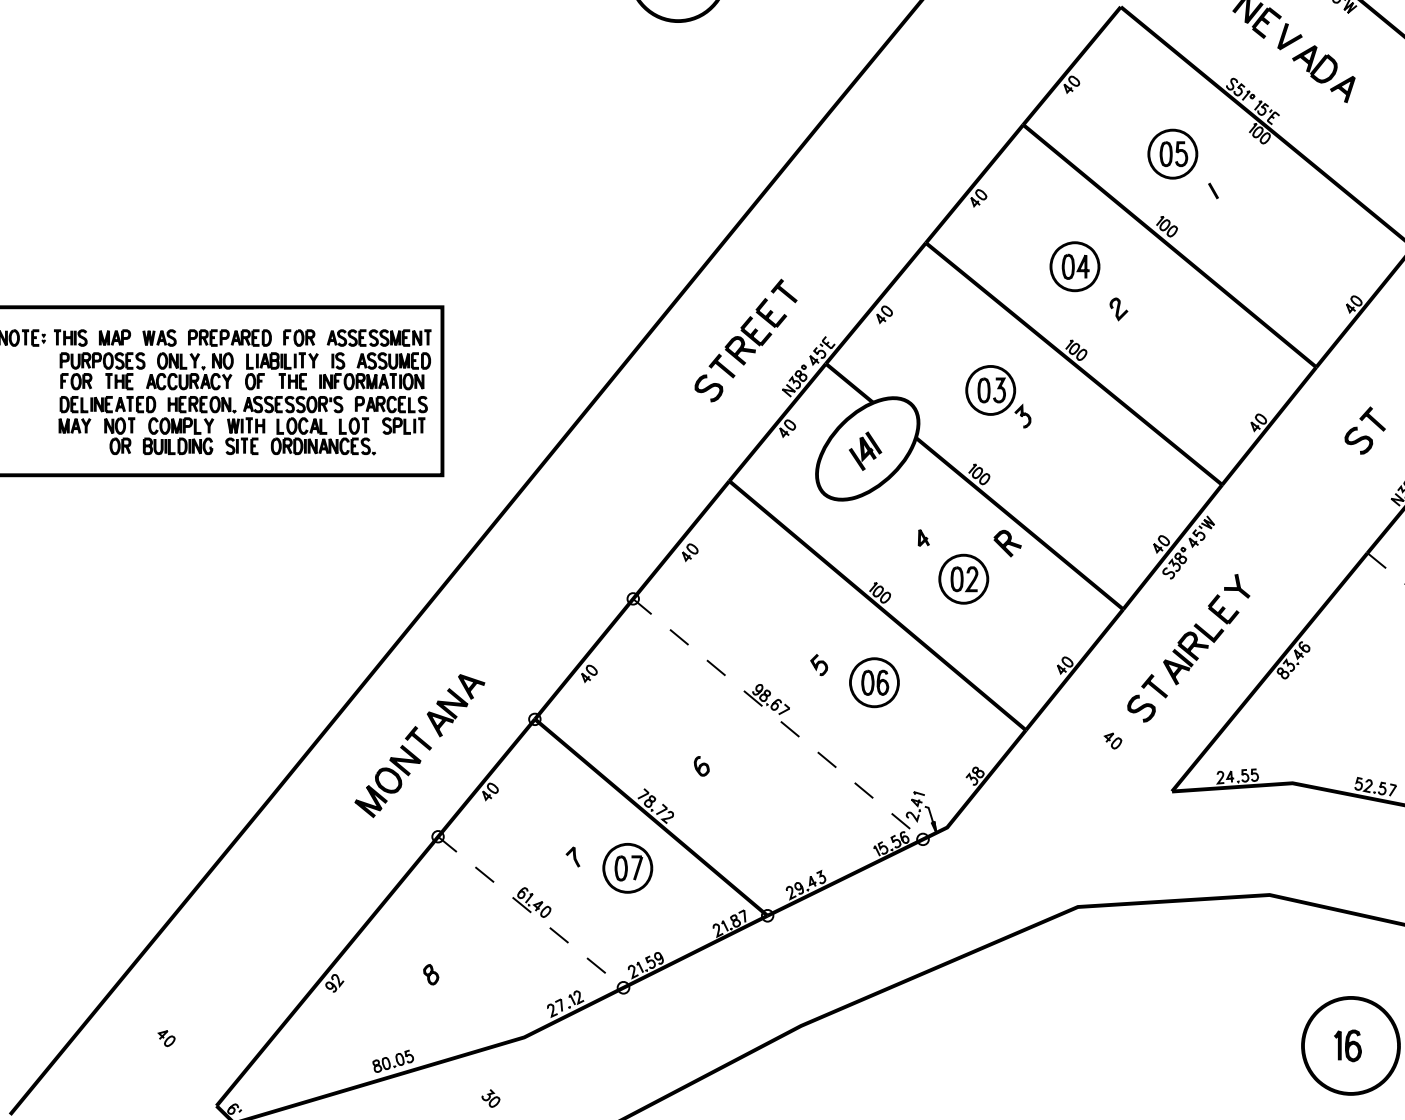

MONTANA AVE


STAIRLEY ST

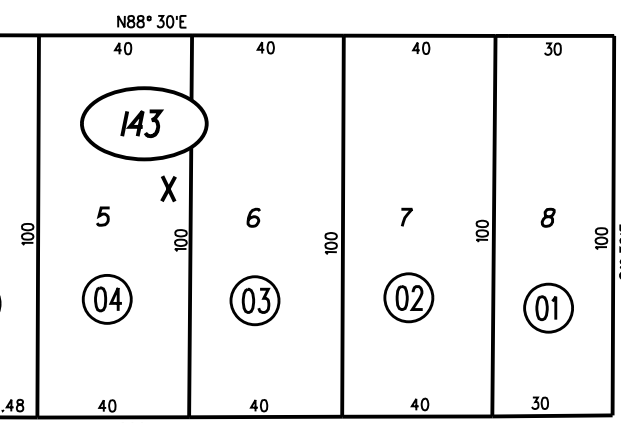

ALVARADO AVE

143

13

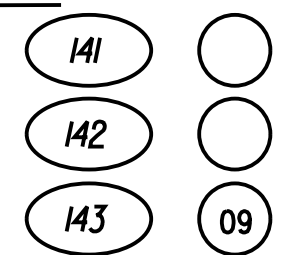

ASSESSOR'S MAP

FM. 131/7,10
1963 ROLL

BOOK 556 PAGE 14

1/15/58

CONTRA COSTA COUNTY, CALIF.

Sanborn Date : 01/05/1999

16