
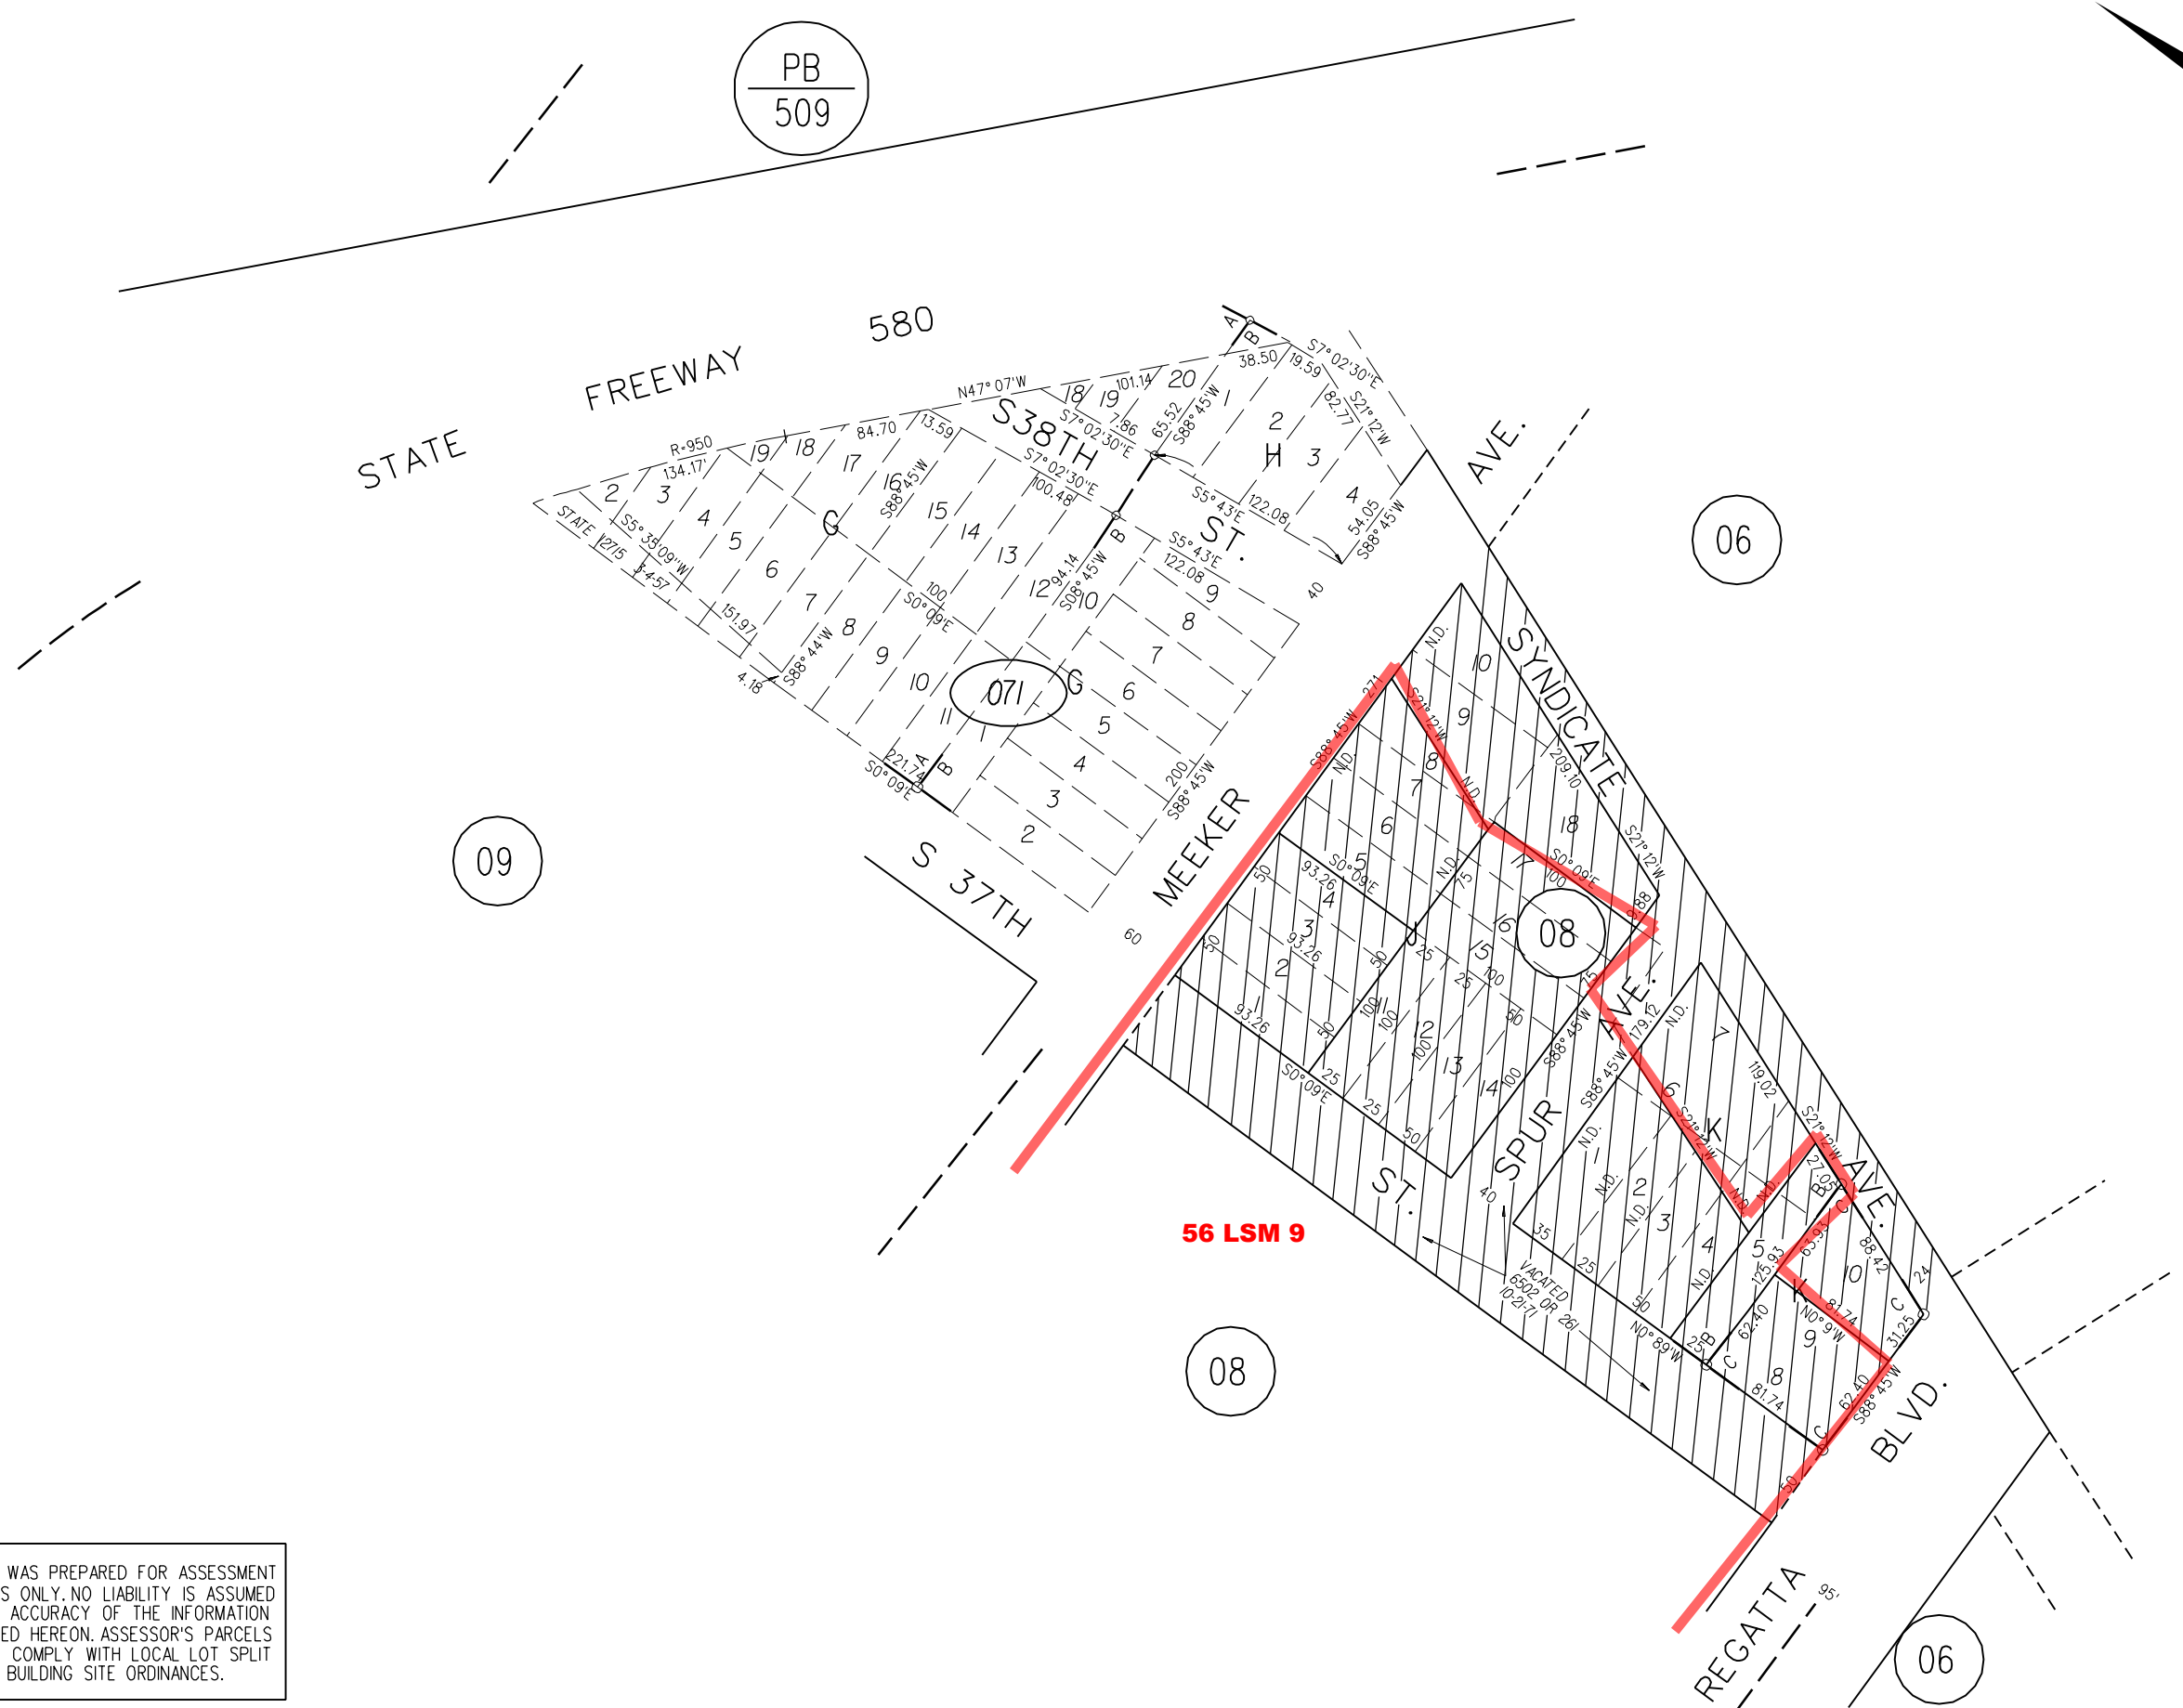


A- SYNDICATE BUSINESS BLOCKS M.B.5-107  
 B- SYNDICATE TRACT M.B.6-143  
 C- INNER HARBOR BUSINESS BLOCKS M.B.8-196

PB  
509

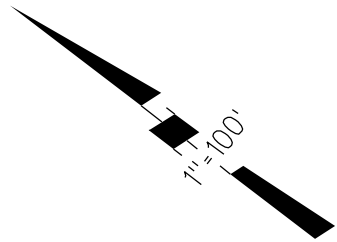

09


06

071

08

56 LSM 9

08

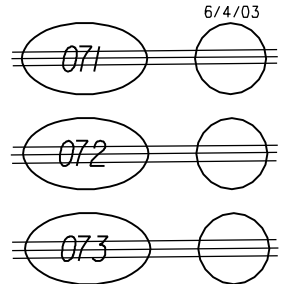

NOTE: THIS MAP WAS PREPARED FOR ASSESSMENT PURPOSES ONLY. NO LIABILITY IS ASSUMED FOR THE ACCURACY OF THE INFORMATION DELINEATED HEREON. ASSESSOR'S PARCELS MAY NOT COMPLY WITH LOCAL LOT SPLIT OR BUILDING SITE ORDINANCES.

FM.147/63-64  
 ASSESSOR'S MAP  
 BOOK 560 PAGE 07  
 CONTRA COSTA COUNTY, CALIF.