


HARBOR BUSINESS BLOCKS M.B. 9-213
AMENDED MAP MEEKER'S ADDITION
TO POINT RICHMOND M.B. 1-9

PB
549


1- 22PM37 6-23-72
2- 214PM1 5-7-18

126 LSM 9
120 LSM 21
CONTROL
FOR HWY 580

HWY 580

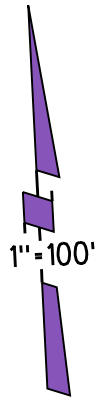

09

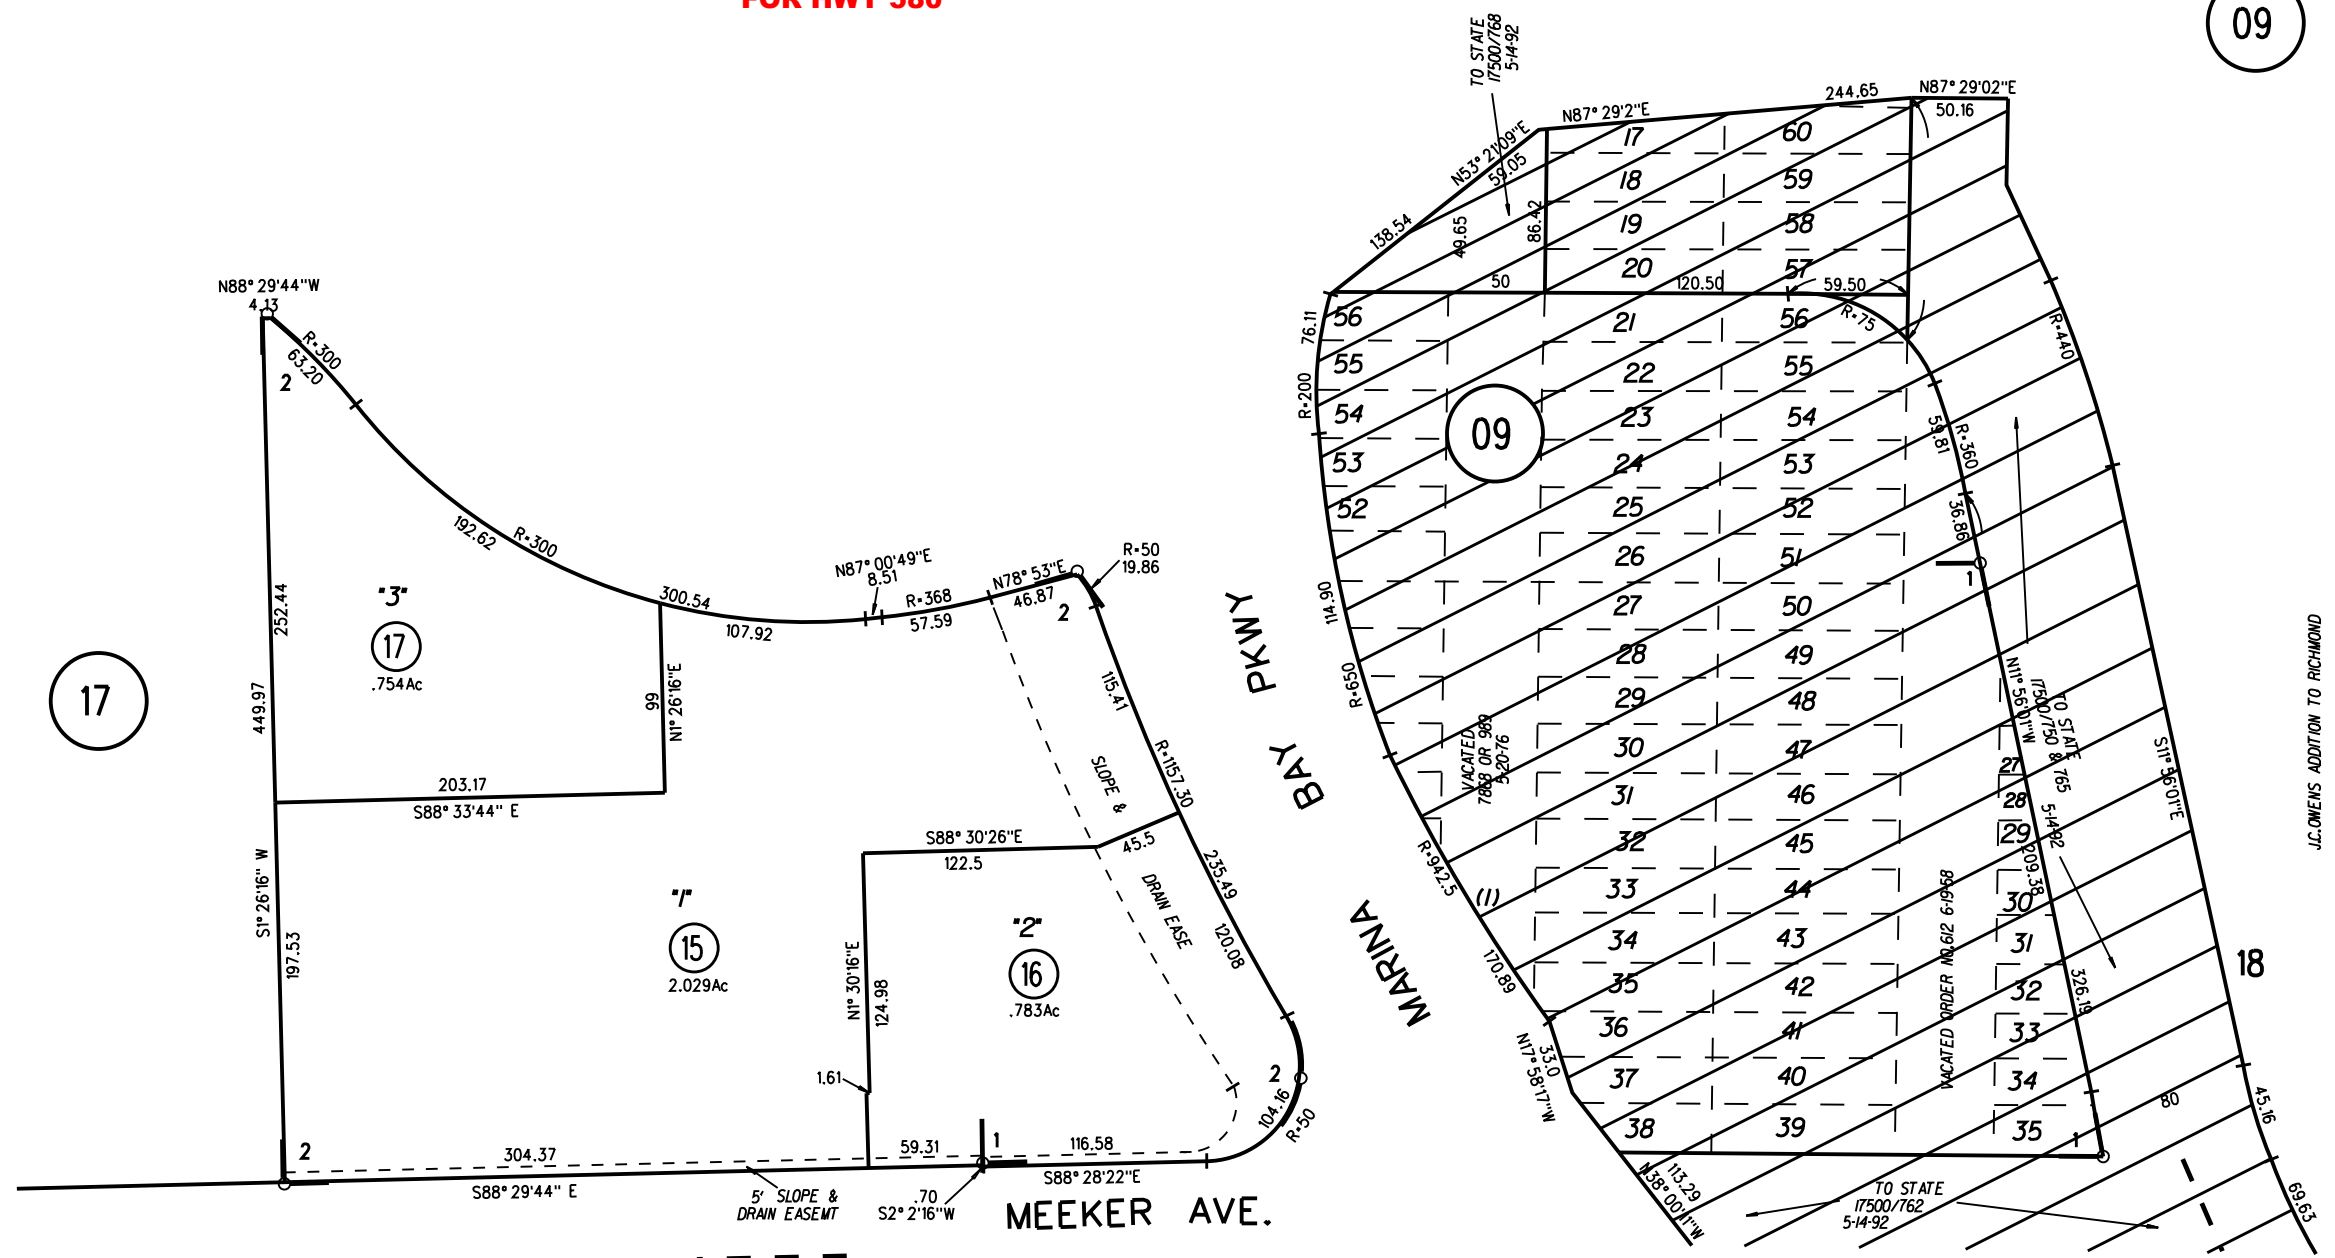

17

18

150

214
PM1
7/2/18

NOTE: THIS MAP WAS PREPARED FOR ASSESSMENT PURPOSES ONLY. NO LIABILITY IS ASSUMED FOR THE ACCURACY OF THE INFORMATION DELINEATED HEREON. ASSESSOR'S PARCELS MAY NOT COMPLY WITH LOCAL LOT SPLIT OR BUILDING SITE ORDINANCES.