
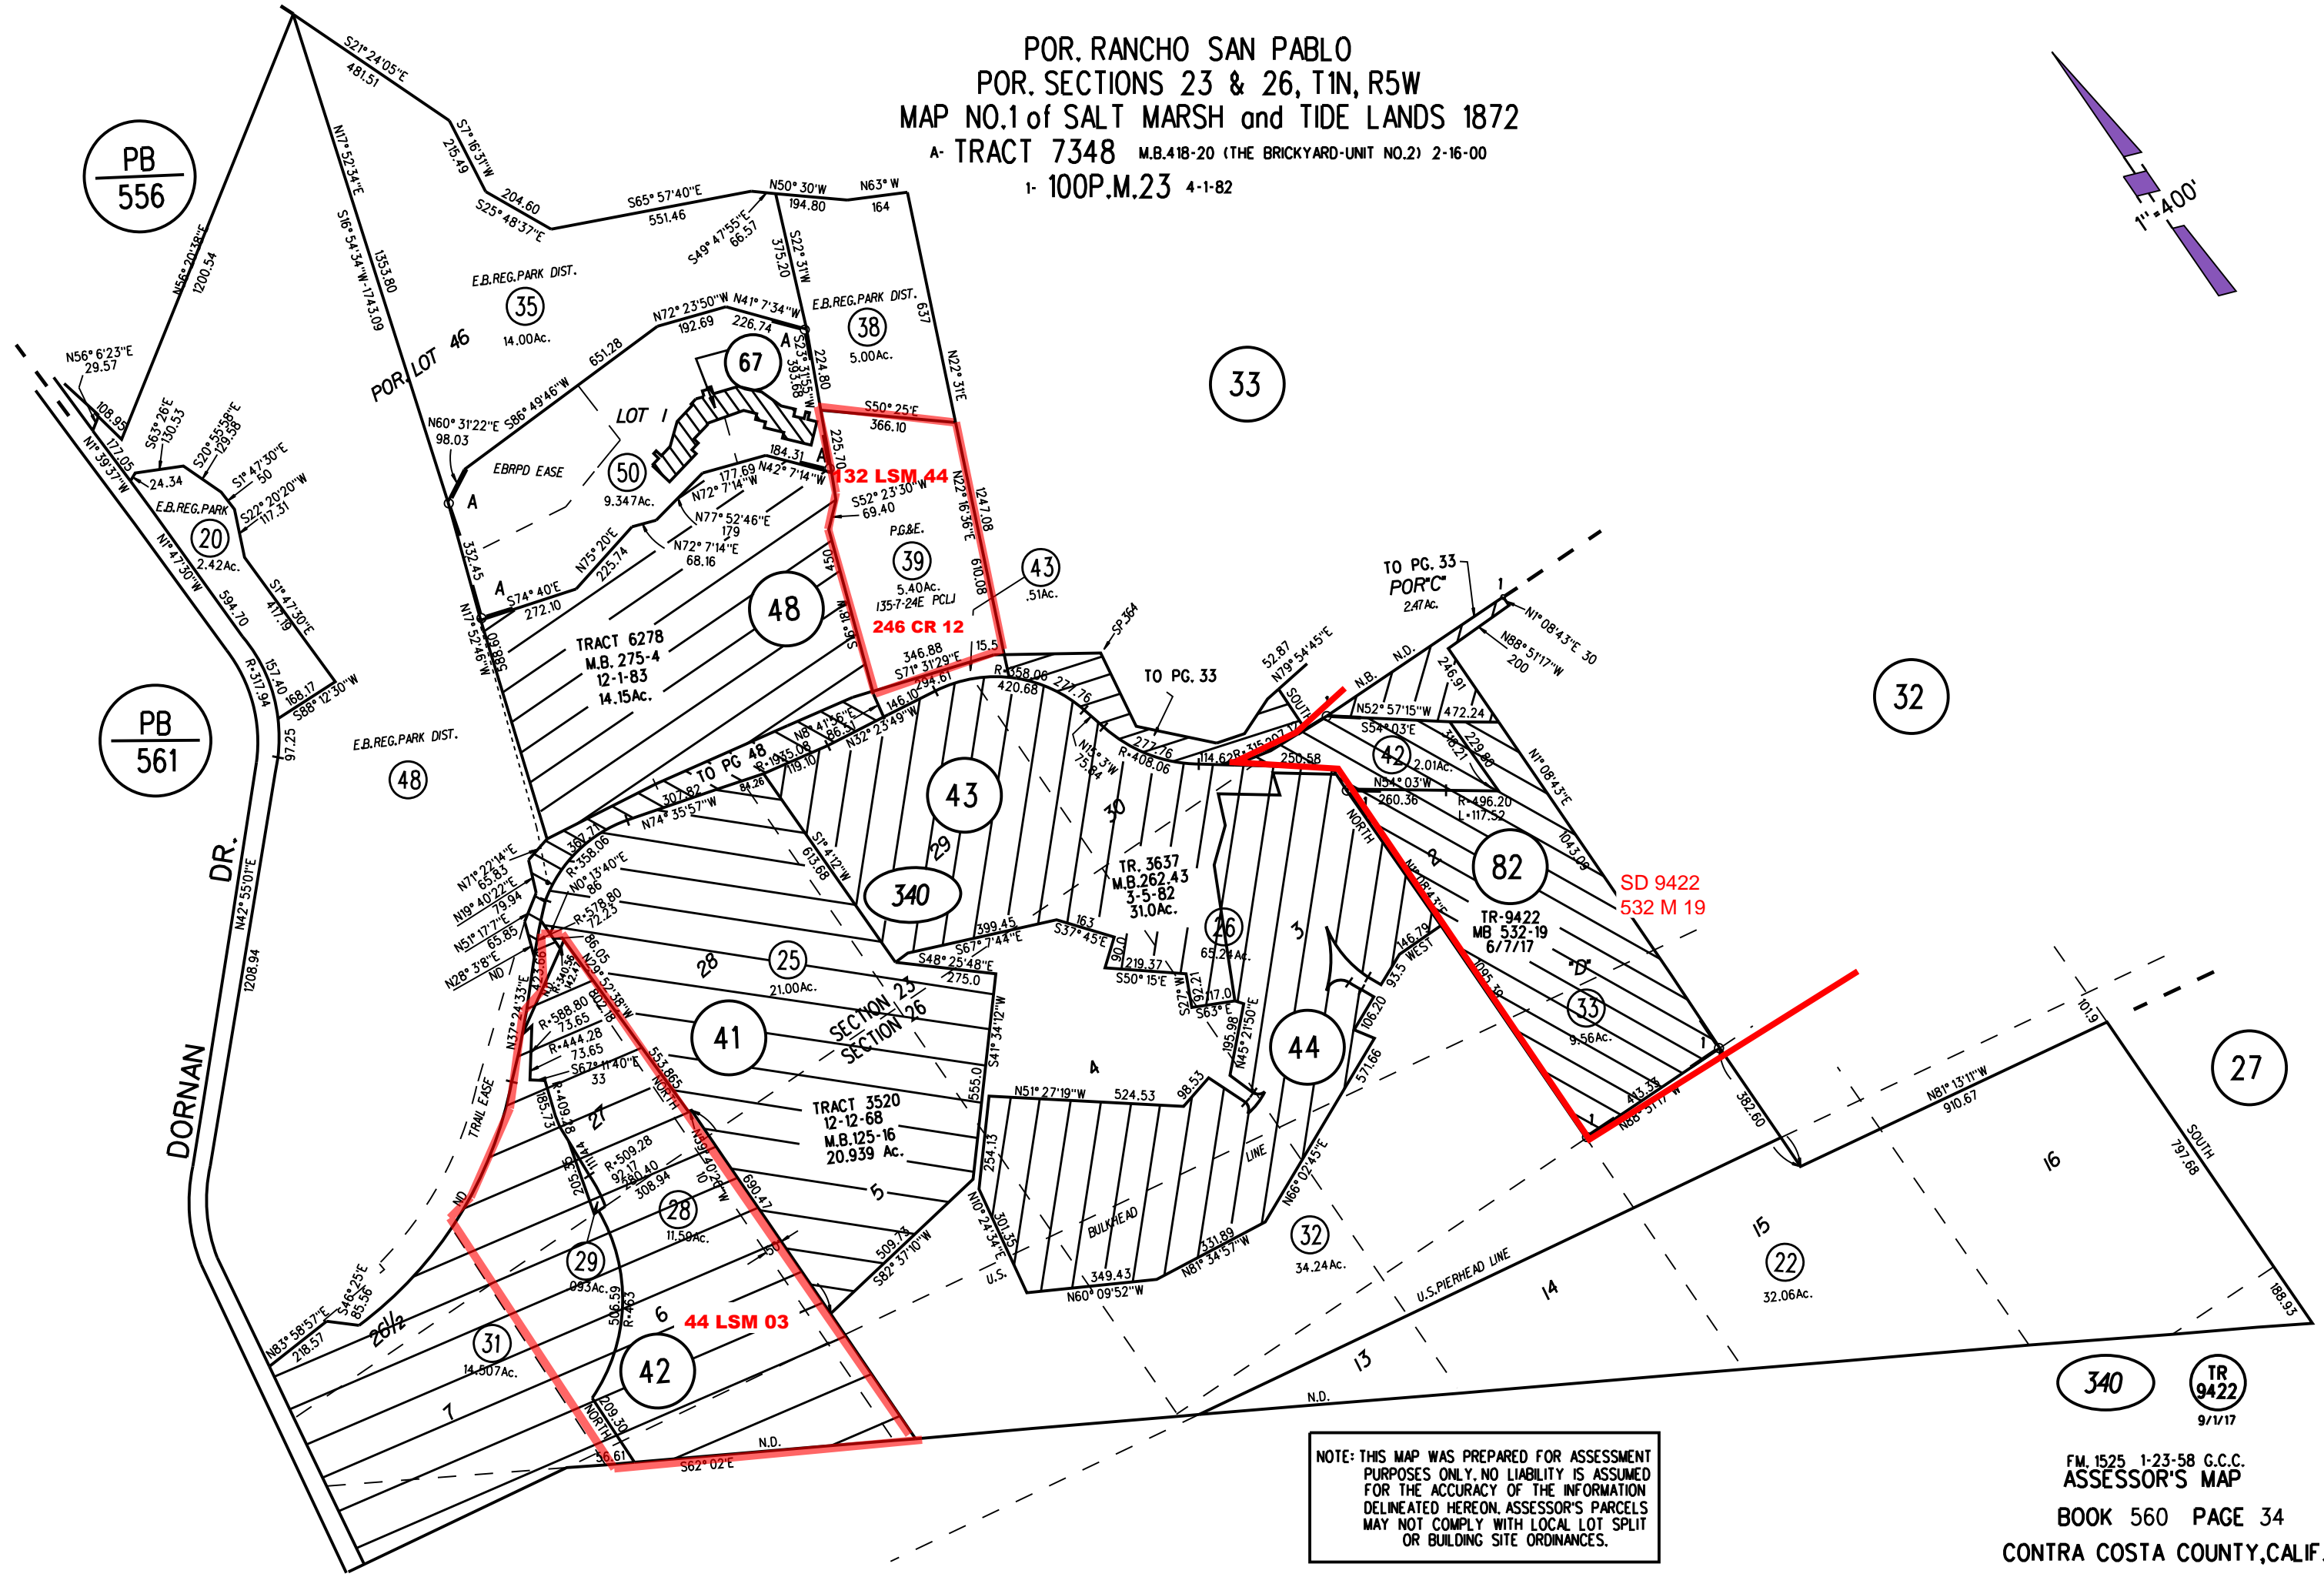


POR. RANCHO SAN PABLO
 POR. SECTIONS 23 & 26, T1N, R5W
 MAP NO.1 of SALT MARSH and TIDE LANDS 1872
 A- TRACT 7348 M.B.418-20 (THE BRICKYARD-UNIT NO.2) 2-16-00
 1- 100P.M.23 4-1-82

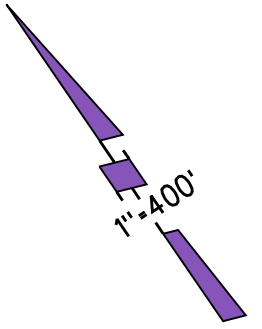

PB
556

PB
561

NOTE: THIS MAP WAS PREPARED FOR ASSESSMENT PURPOSES ONLY. NO LIABILITY IS ASSUMED FOR THE ACCURACY OF THE INFORMATION DELINEATED HEREON. ASSESSOR'S PARCELS MAY NOT COMPLY WITH LOCAL LOT SPLIT OR BUILDING SITE ORDINANCES.

340 TR 9422 9/1/17