
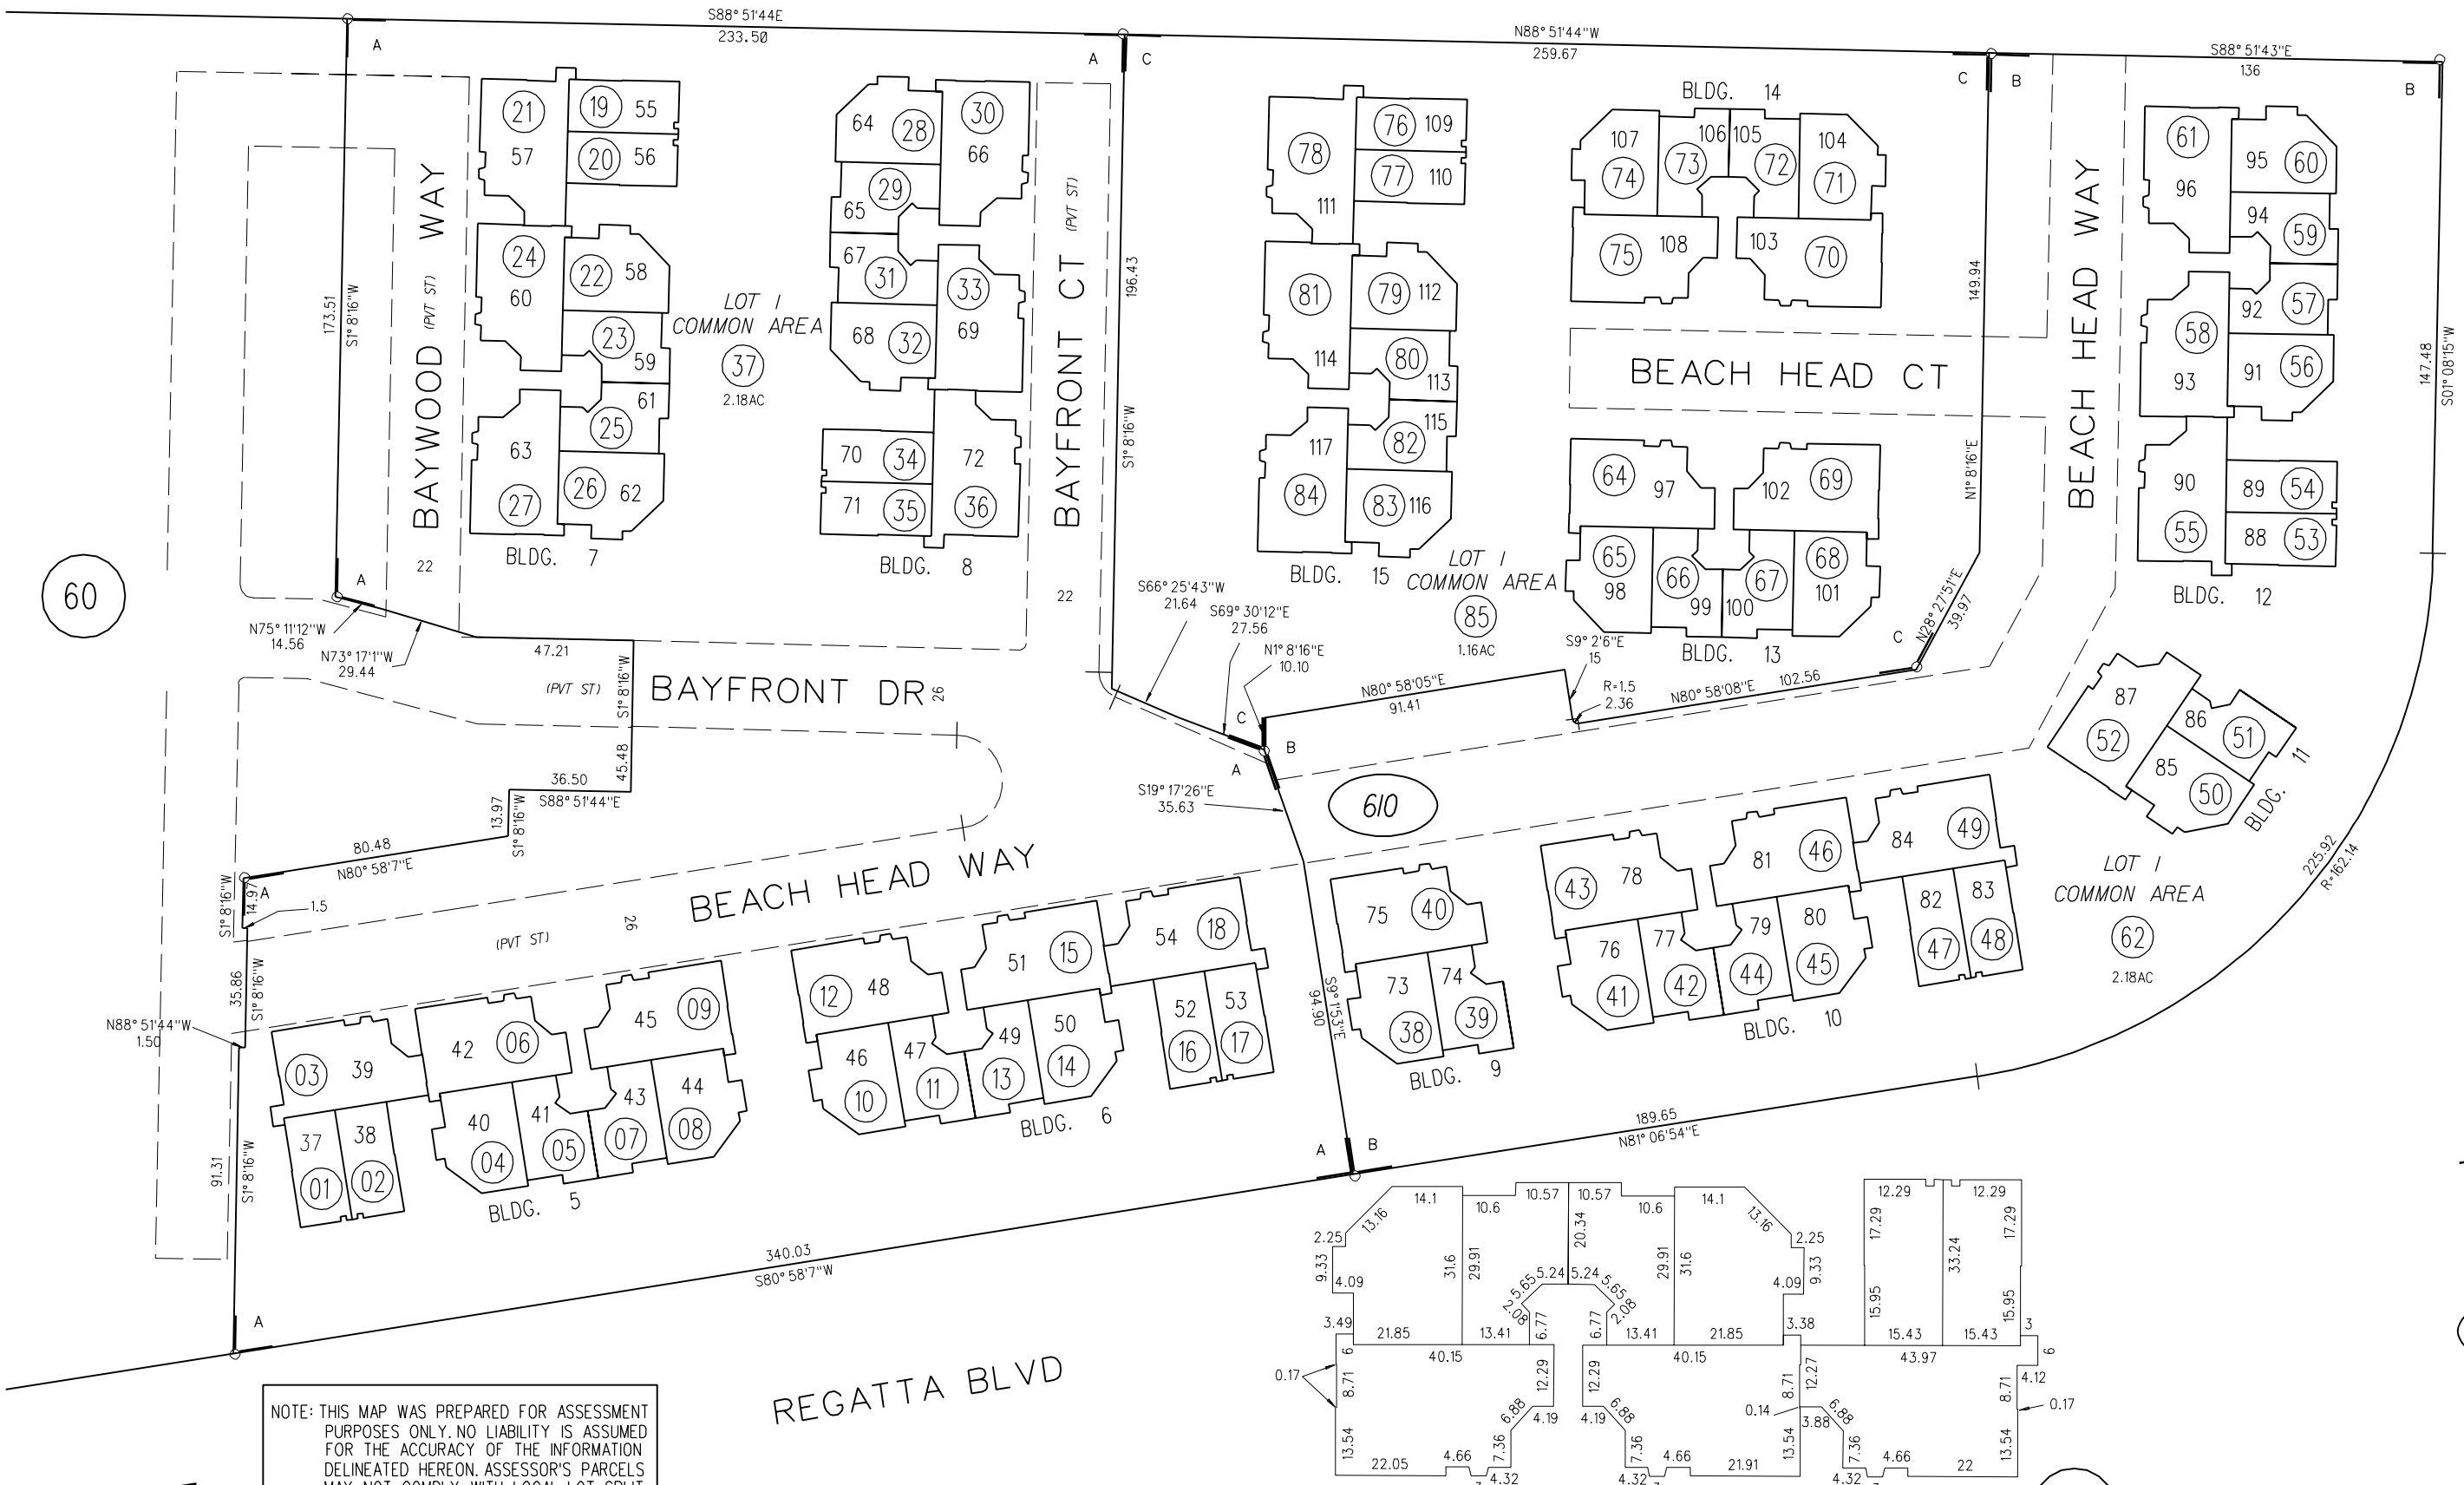


PIERSON AVE

A-1996 ROLL- TRACT 7910 M.B. 380-21 (BAYFRONT AT MARINA BAY UNIT NO. 2)  
 B-1996 ROLL- TRACT 7911 M.B. 380-25 (BAYFRONT AT MARINA BAY UNIT NO. 3)  
 C.C.&R.'S 96-139977 7-29-96 (CONDOS. BAYFRONT PHASE V)  
 C- 1996 ROLL-TRACT 7912 M.B. 380-29 (BAYFRONT AT MARINA BAY UNIT NO. 4)  
 C.C.&R.'S 97-0248401 12-22-97 (CONDOS. BAYFRONT PHASE VII)

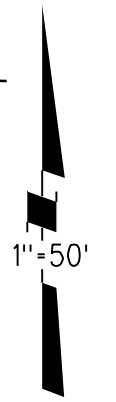


60

10

610

610

NOTE: THIS MAP WAS PREPARED FOR ASSESSMENT PURPOSES ONLY. NO LIABILITY IS ASSUMED FOR THE ACCURACY OF THE INFORMATION DELINEATED HEREON. ASSESSOR'S PARCELS MAY NOT COMPLY WITH LOCAL LOT SPLIT OR BUILDING SITE ORDINANCES.

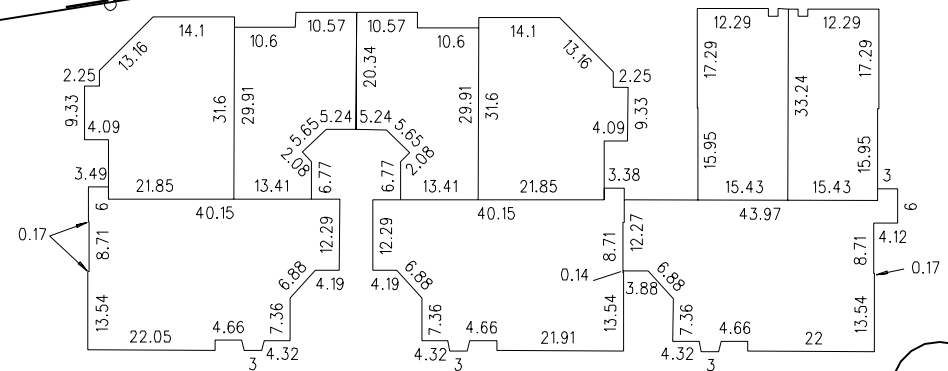

BUILDING "A" TYPE (TYPICAL)  
 NOT TO SCALE

18