


A-2007 ROLL-POR TRACT 6835 MB 360-10 (THE SHORES AT MARINA BAY) 2/26/92
CONDO PLAN 2005-0426875 11/3/05
B-2007 ROLL-POR TRACT 7683 MB 360-13 (THE SHORES AT MARINA BAY) 2/27/92
CONDO PLAN 2005-0426875 11/3/05

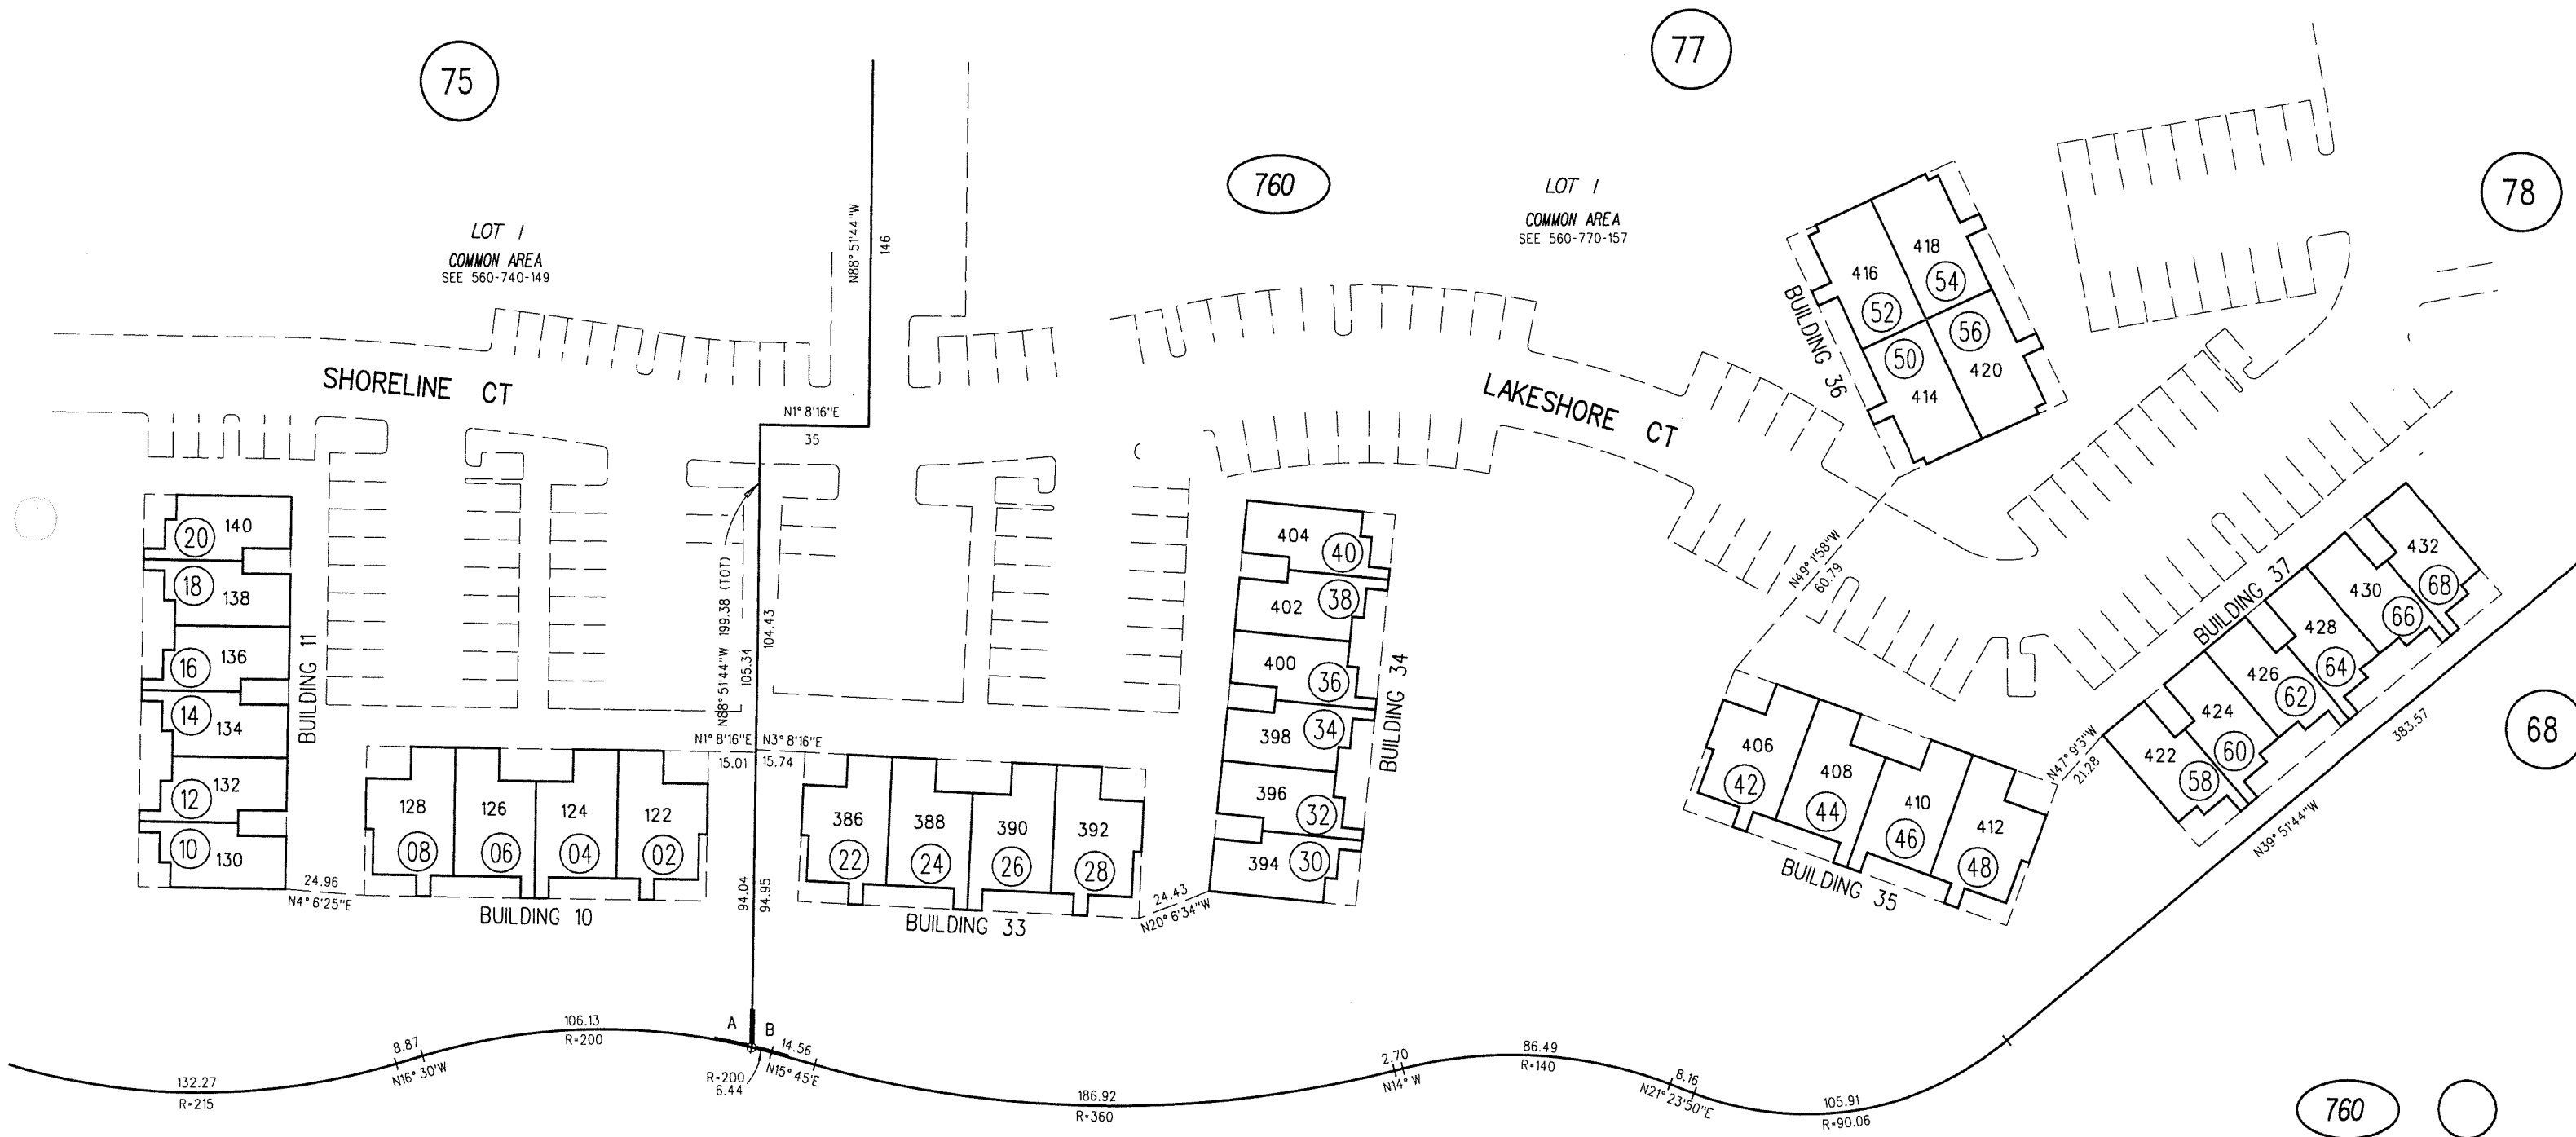

NOTE: THIS MAP WAS PREPARED FOR ASSESSMENT PURPOSES ONLY. NO LIABILITY IS ASSUMED FOR THE ACCURACY OF THE INFORMATION DELINEATED HEREON. ASSESSOR'S PARCELS MAY NOT COMPLY WITH LOCAL LOT SPLIT OR BUILDING SITE ORDINANCES.

18

FIRST LEVEL

FM PG 18 11/29/06
ASSESSOR'S MAP
BOOK 560 PAGE 76 S-1
CONTRA COSTA COUNTY, CALIF.