


RED ROCK ISLAND (Mining Claim) 310 or 329

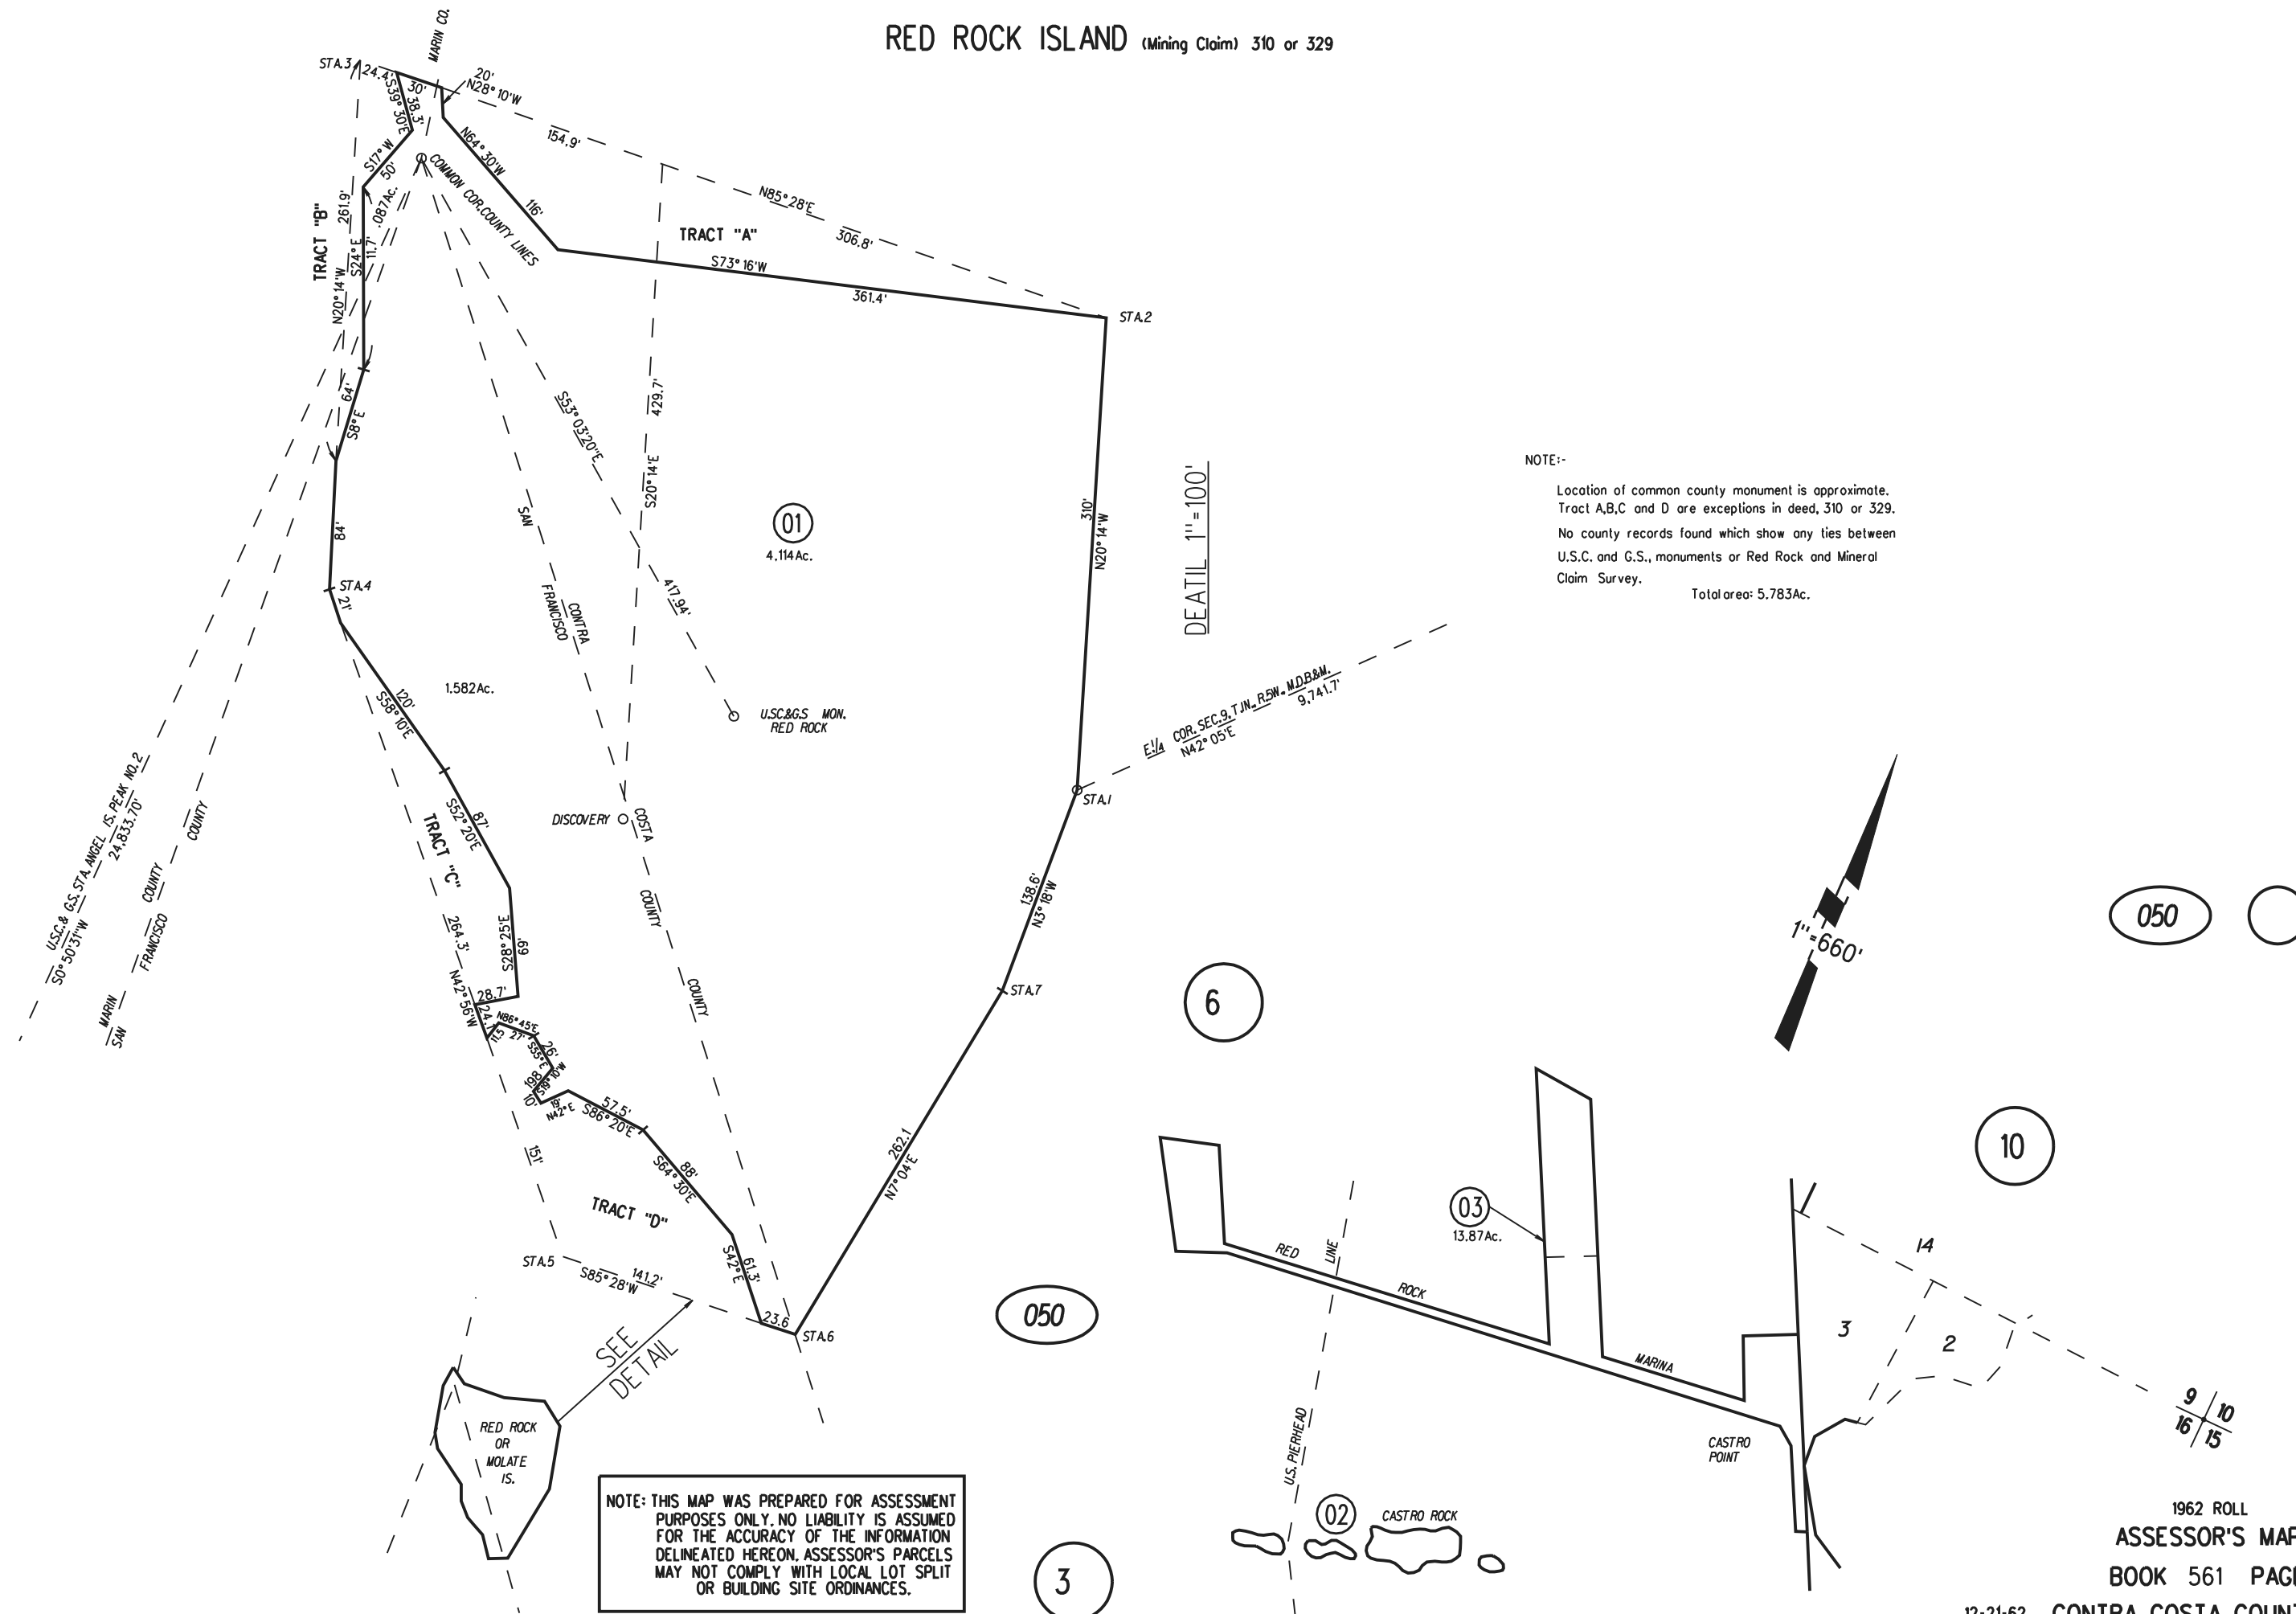

NOTE:-
 Location of common county monument is approximate.
 Tract A,B,C and D are exceptions in deed, 310 or 329.
 No county records found which show any ties between
 U.S.C. and G.S., monuments or Red Rock and Mineral
 Claim Survey.
 Total area: 5.783Ac.

NOTE: THIS MAP WAS PREPARED FOR ASSESSMENT PURPOSES ONLY. NO LIABILITY IS ASSUMED FOR THE ACCURACY OF THE INFORMATION DELINEATED HEREON. ASSESSOR'S PARCELS MAY NOT COMPLY WITH LOCAL LOT SPLIT OR BUILDING SITE ORDINANCES.

050

6

10

03
13.87Ac.

050

3