


POR. SECTIONS 1,2,11 & 12 T.1N., R.5W., M.D.B. & M.  
 POR. SWAMP AND OVERFLOW LAND SURVEY NO. 5

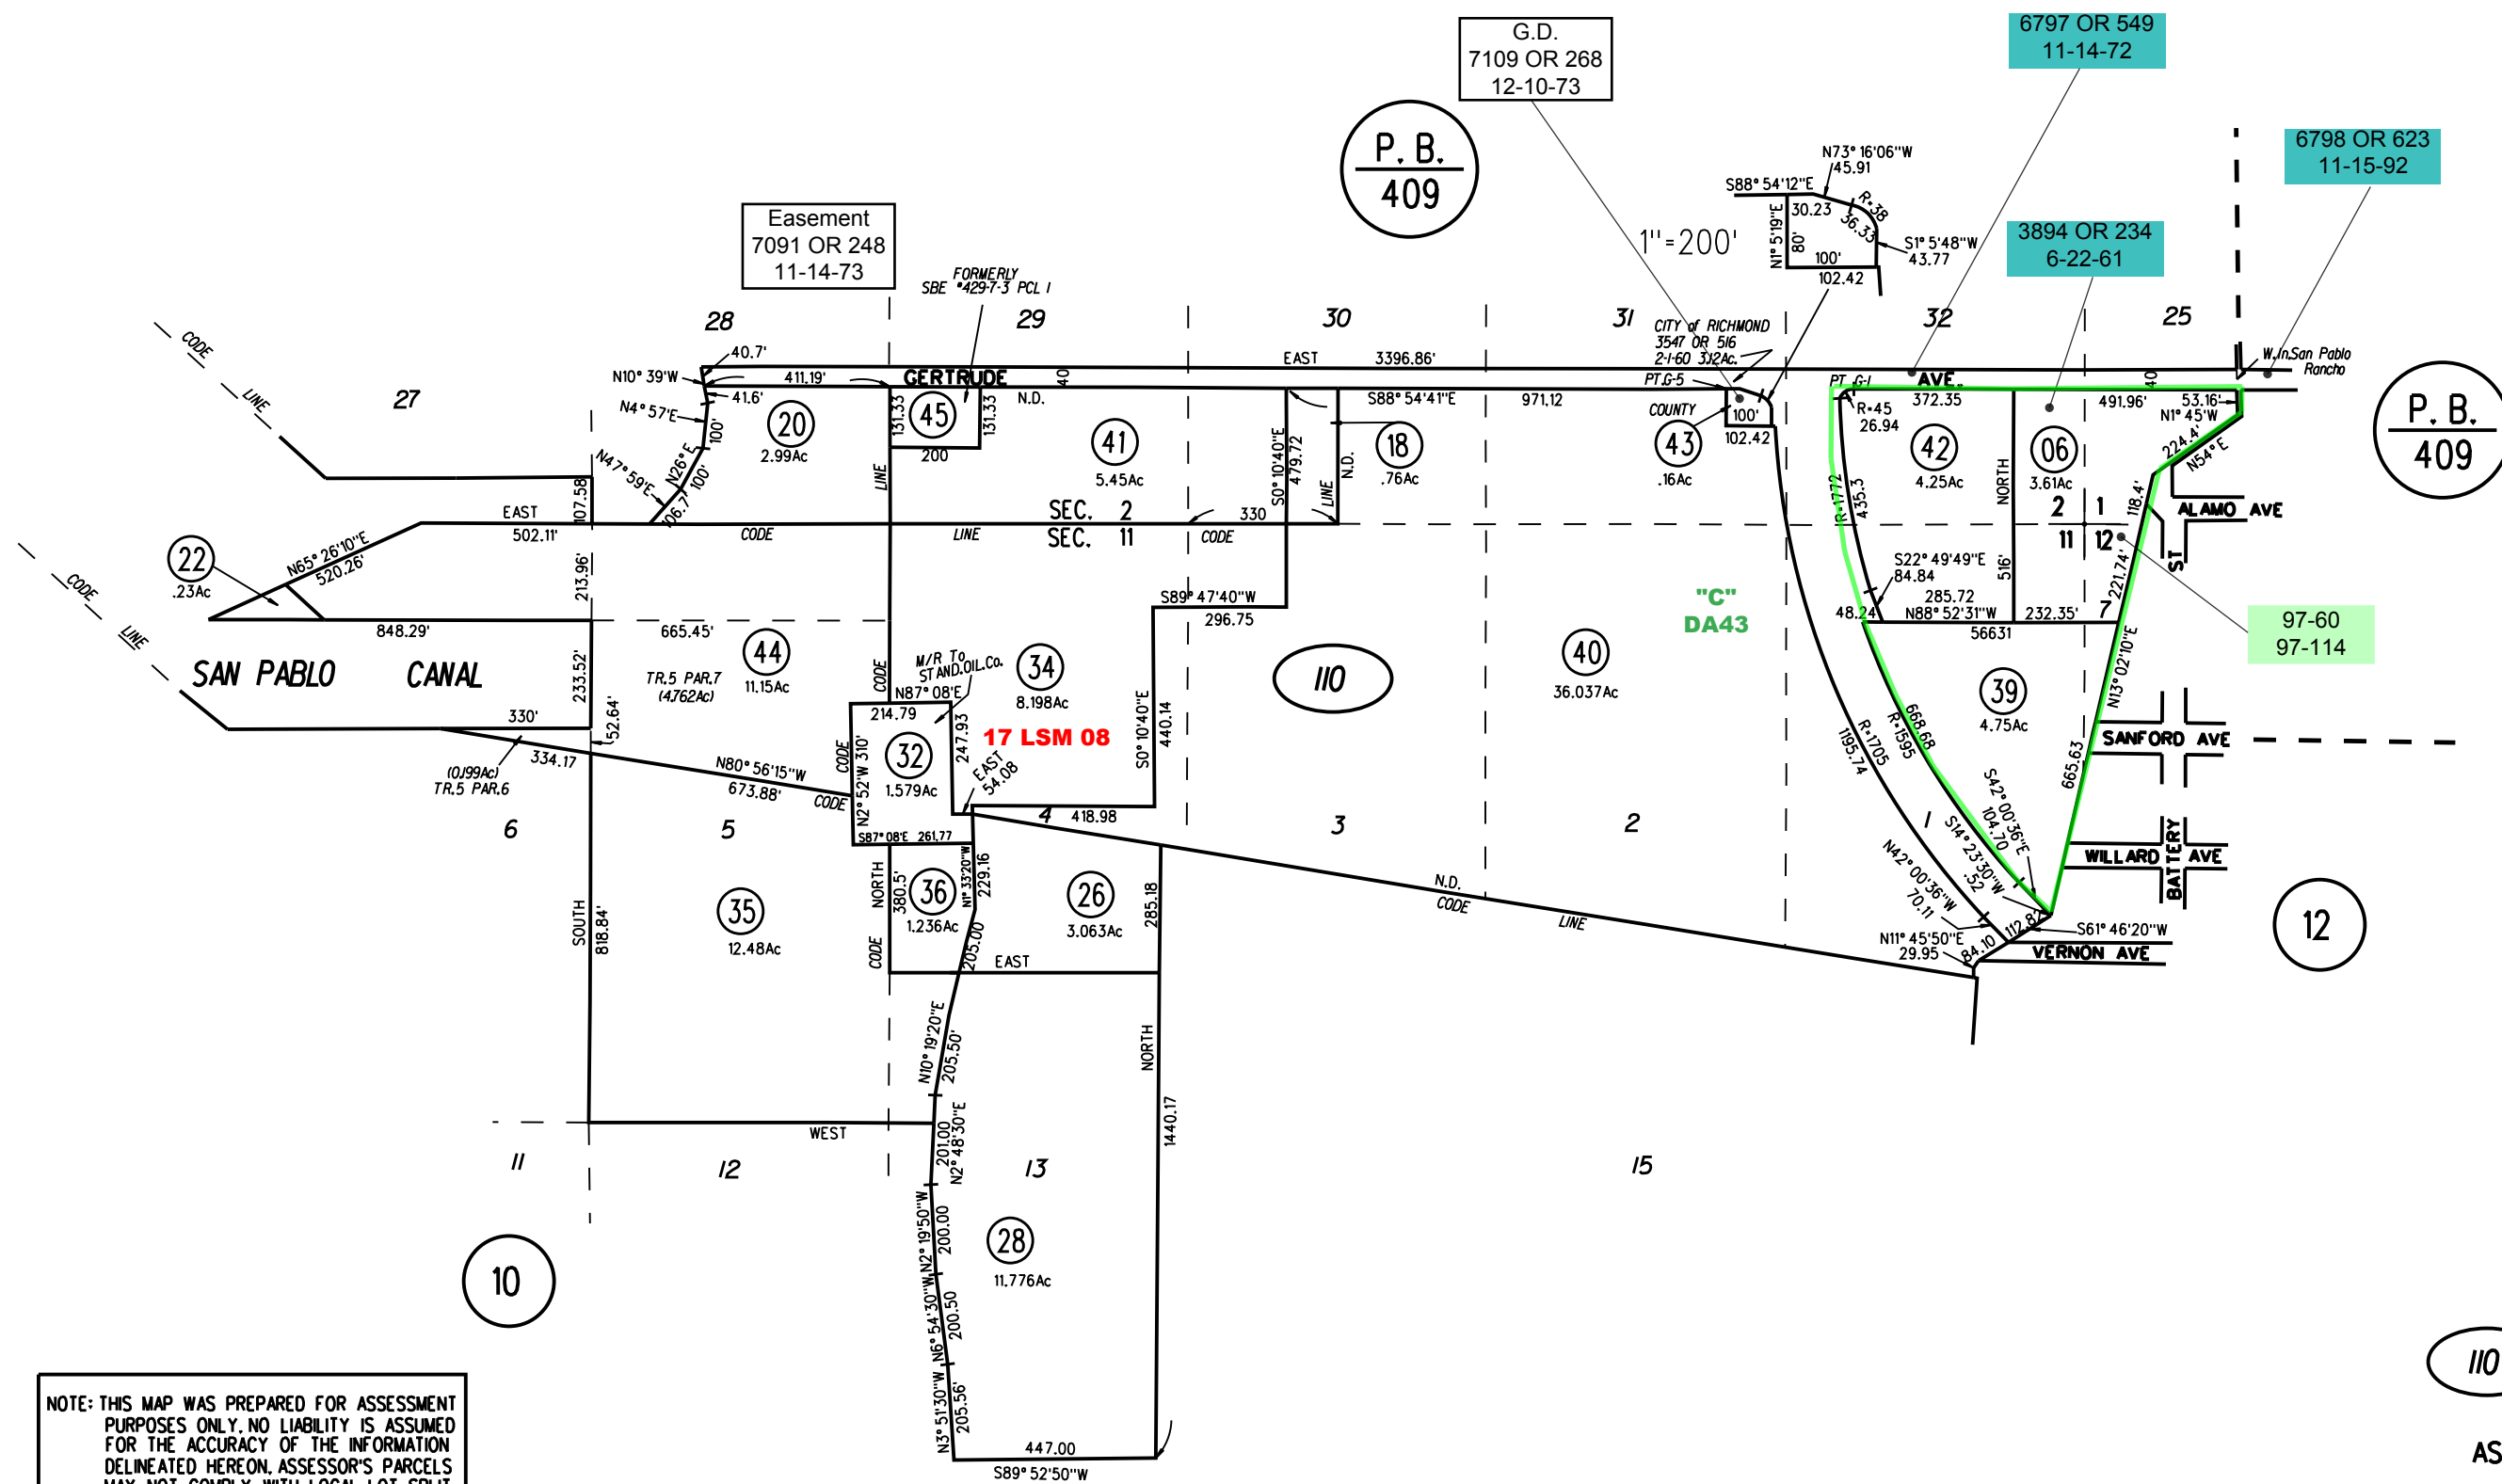

NOTE: THIS MAP WAS PREPARED FOR ASSESSMENT PURPOSES ONLY. NO LIABILITY IS ASSUMED FOR THE ACCURACY OF THE INFORMATION DELINEATED HEREON. ASSESSOR'S PARCELS MAY NOT COMPLY WITH LOCAL LOT SPLIT OR BUILDING SITE ORDINANCES.

P. B.  
409

G.D.  
7109 OR 268  
12-10-73

6797 OR 549  
11-14-72

6798 OR 623  
11-15-92

3894 OR 234  
6-22-61

Easement  
7091 OR 248  
11-14-73

P. B.  
409

97-60  
97-114

110

45

7/1/22

ASSESSOR'S MAP

BOOK 561 PAGE 11

FR.1518  
1-9-63 CONTRA COSTA COUNTY, CALIF.