


ANDRADE-GULARTE TRACT MB 7-175 7/27/1912  
SAN PABLO RANCHO

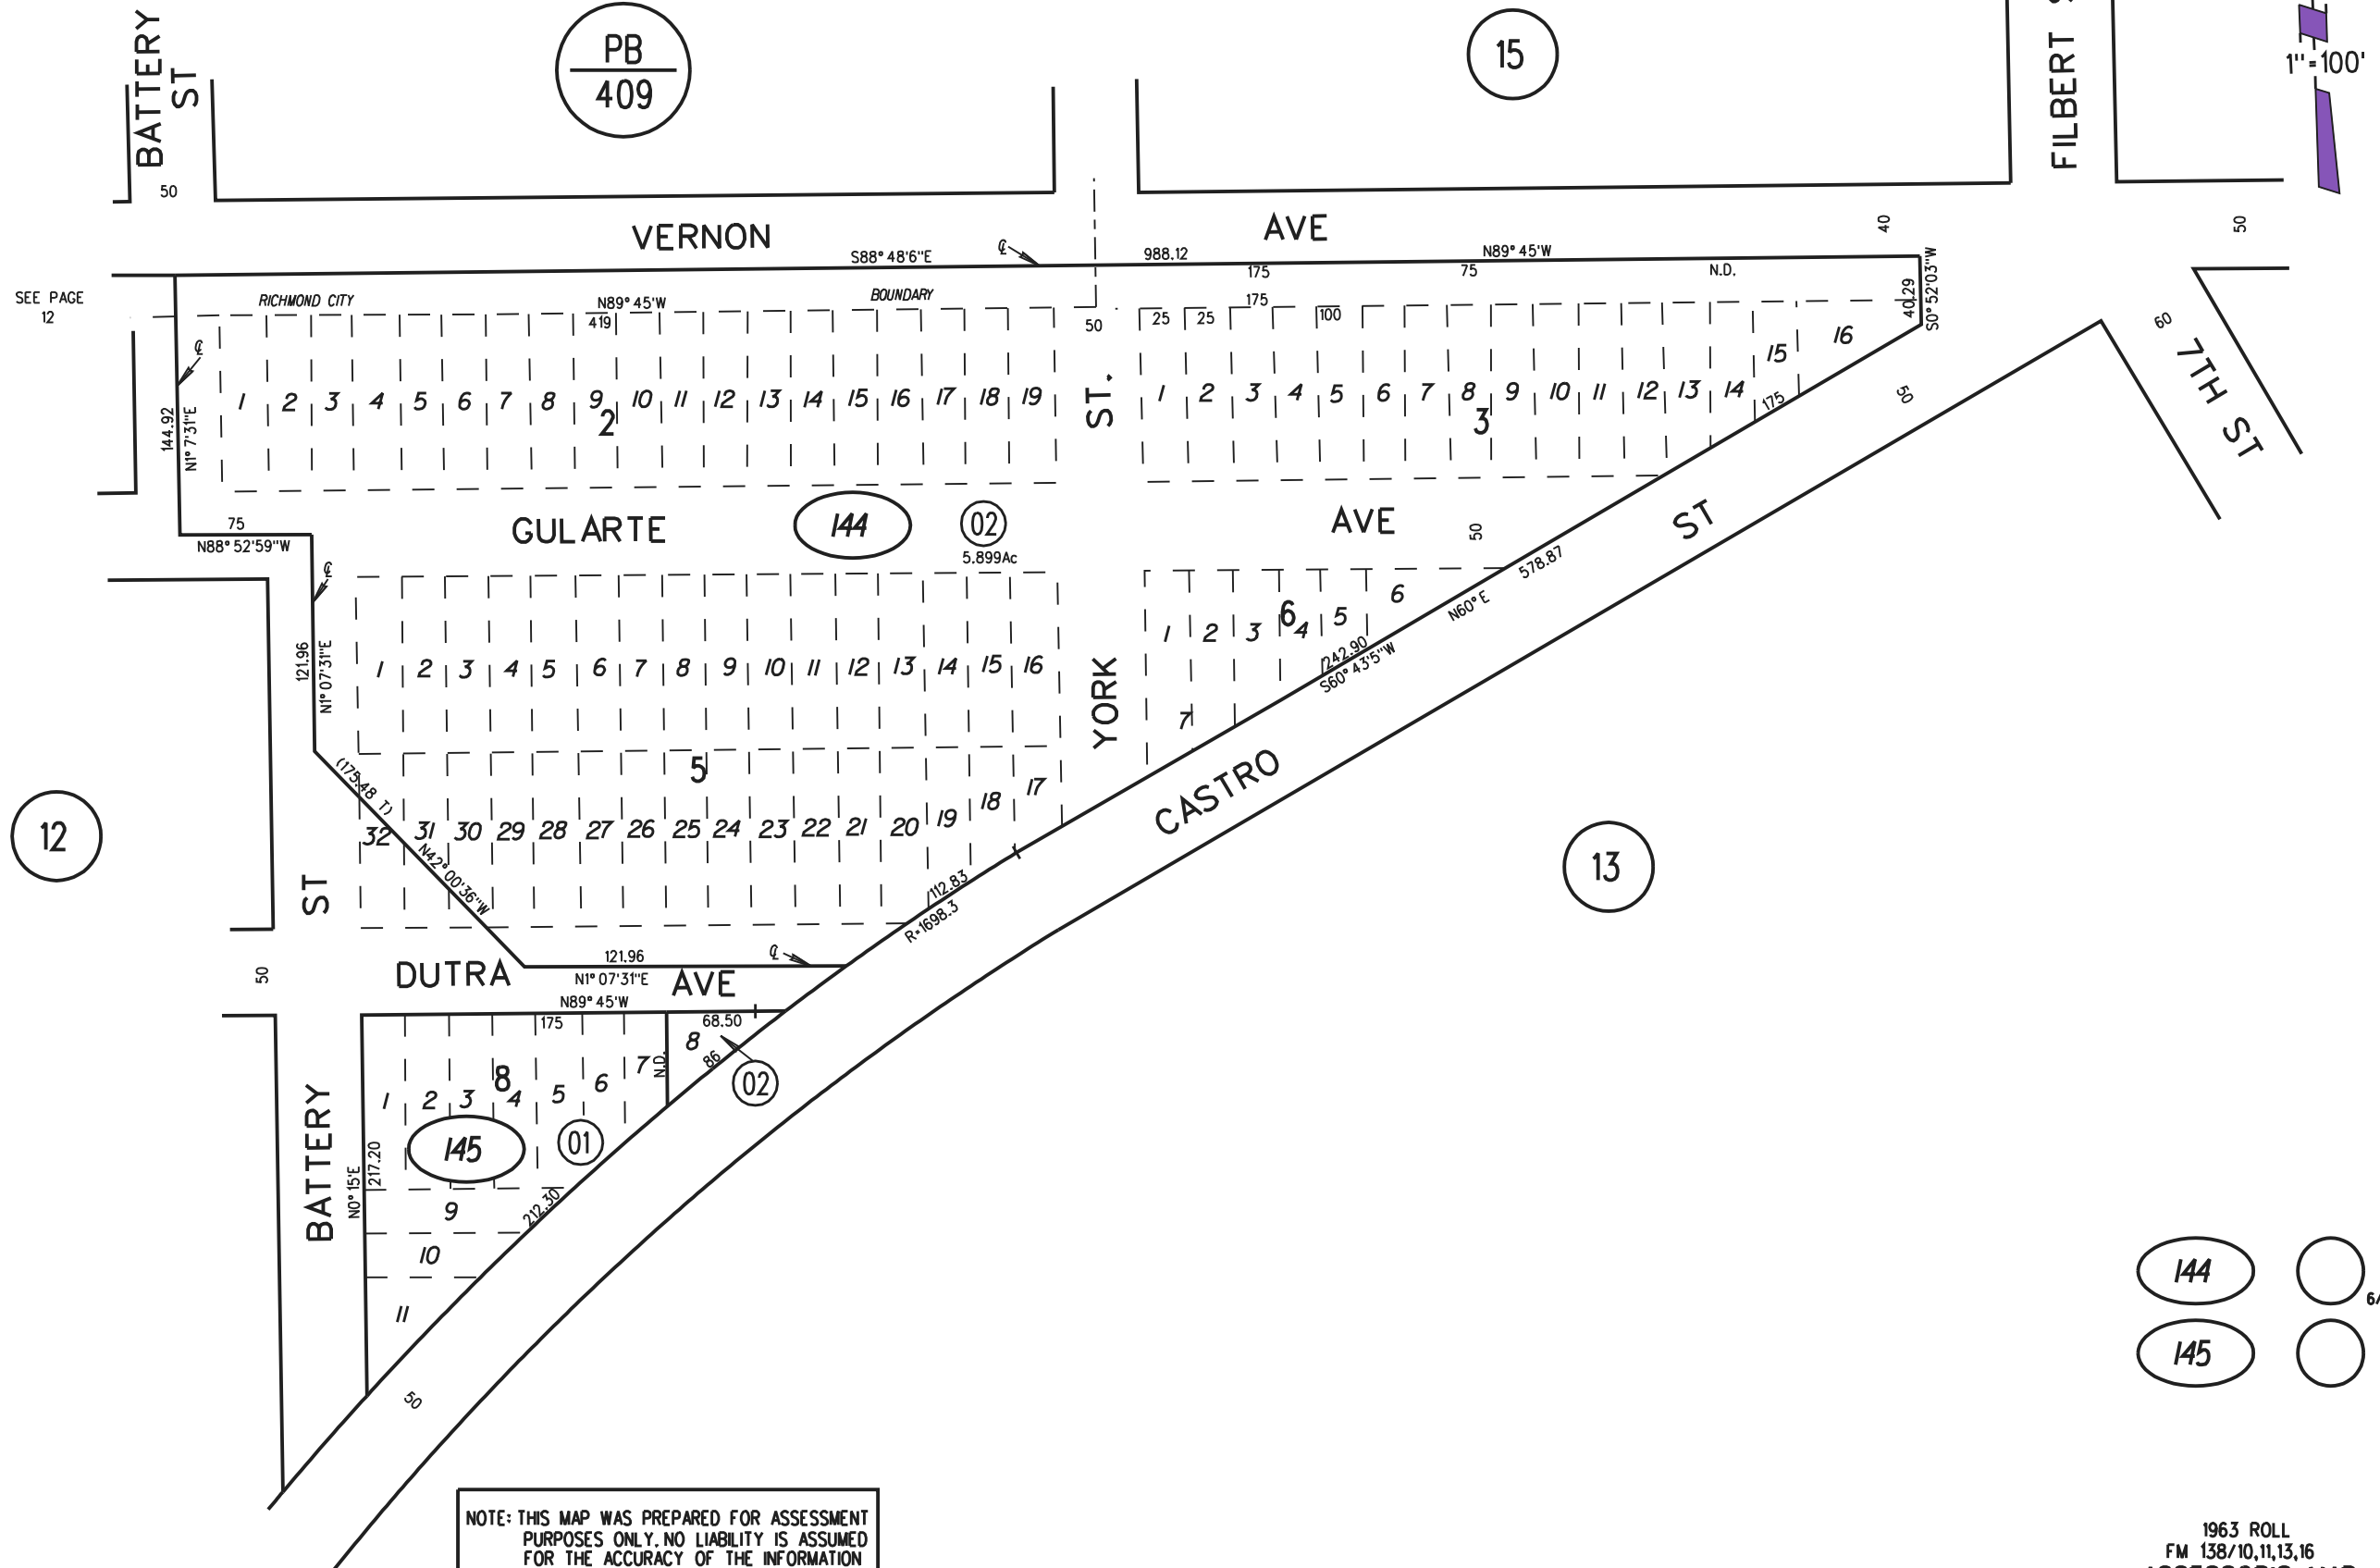

SEE PAGE 12

1" = 100'

12

13

PB  
409

15

FILBERT ST

BATTERY ST

VERNON AVE

AVE

RICHMOND CITY

BOUNDARY

GULARTE AVE

144

02

AVE

ST

YORK ST

CASTRO ST

7TH ST

BATTERY ST

DUTRA AVE

AVE

145

01

02

144

6/9/08

145

6/9/08

NOTE: THIS MAP WAS PREPARED FOR ASSESSMENT PURPOSES ONLY. NO LIABILITY IS ASSUMED FOR THE ACCURACY OF THE INFORMATION DELINEATED HEREON. ASSESSOR'S PARCELS MAY NOT COMPLY WITH LOCAL LOT SPLIT OR BUILDING SITE ORDINANCES.

1963 ROLL  
FM 138/10,11,13,16  
ASSESSOR'S MAP

BOOK 561 PAGE 14