


A- ANDRADE GULARTE TRACT MB 7-175
 B- TRACT 2986 MB 101-46
 C- TRACT 8895 MB 481-9 8/3/05 (FACTORY PLACE CONDOMINIUMS)
 (CC&R's 05-0289781 8/3/05)
 1- 179PM21 8/10/00

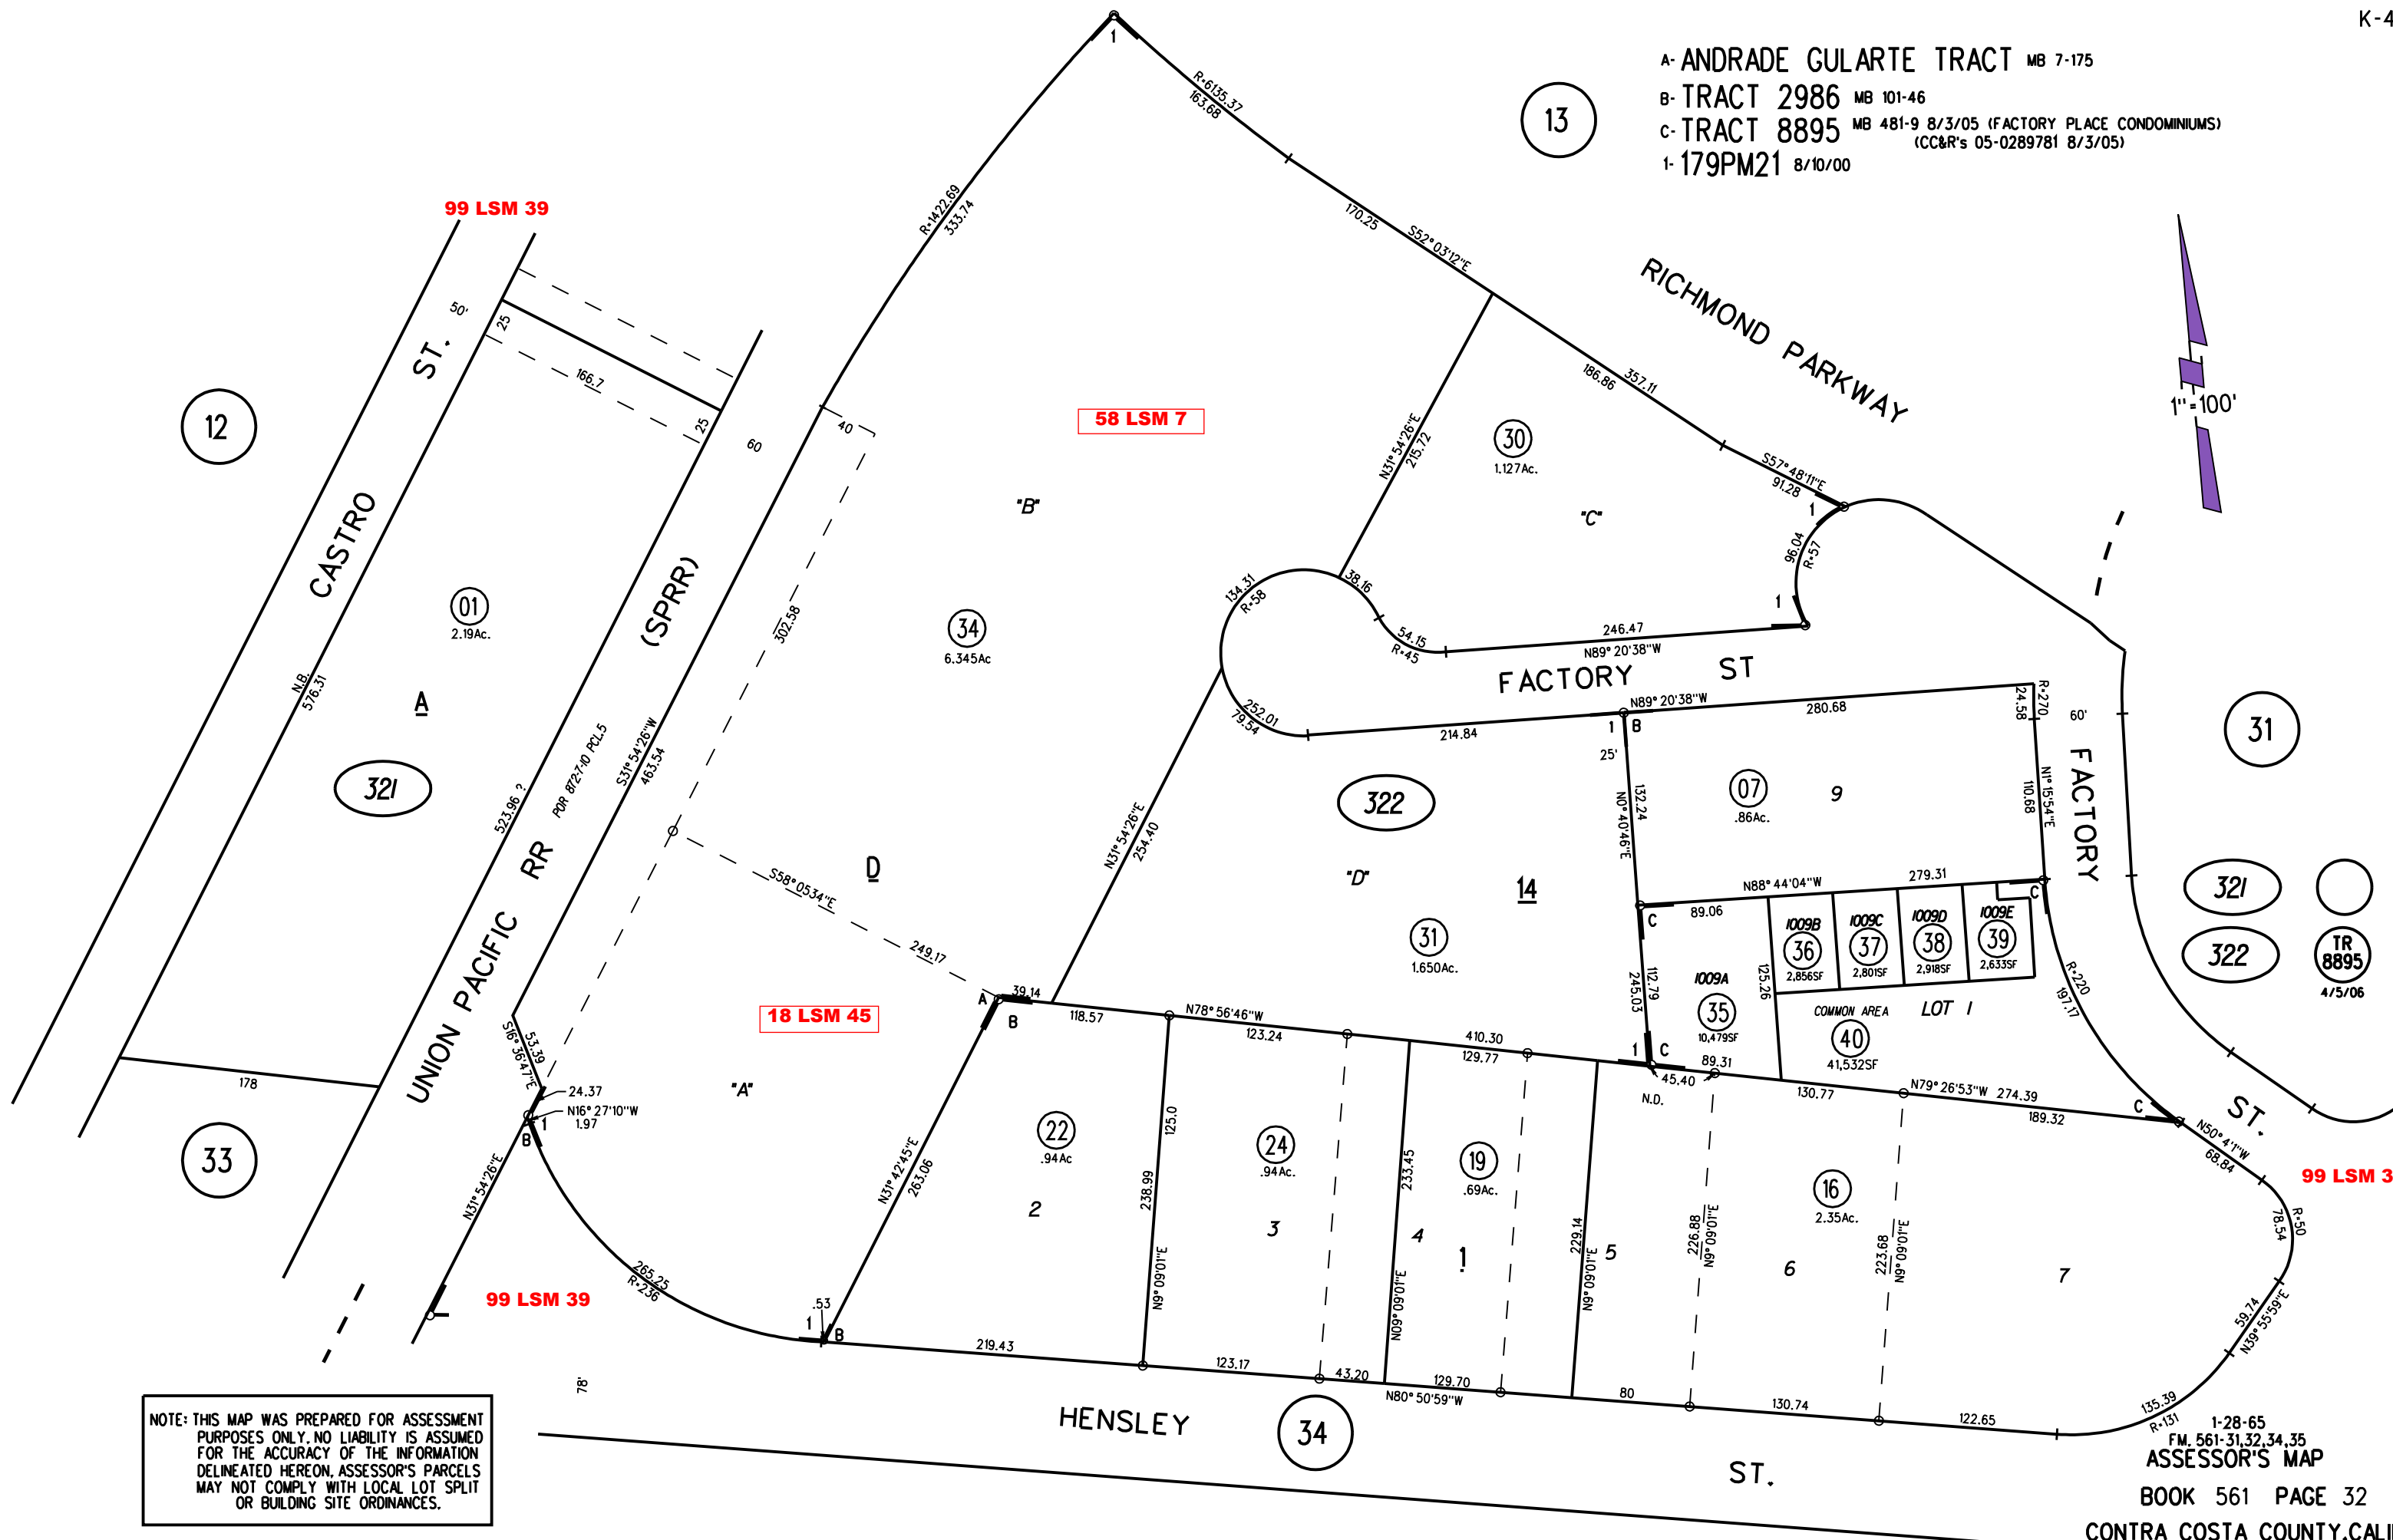

NOTE: THIS MAP WAS PREPARED FOR ASSESSMENT PURPOSES ONLY. NO LIABILITY IS ASSUMED FOR THE ACCURACY OF THE INFORMATION DELINEATED HEREON. ASSESSOR'S PARCELS MAY NOT COMPLY WITH LOCAL LOT SPLIT OR BUILDING SITE ORDINANCES.

1-28-65
 FM. 561-31,32,34,35
ASSESSOR'S MAP
 BOOK 561 PAGE 32
 CONTRA COSTA COUNTY, CALIF.