


09

14

BLOCK M, BERKLEY HIGHLANDS MB 6-150
1- 26LSM13 2/26/64

BELOIT AVE.

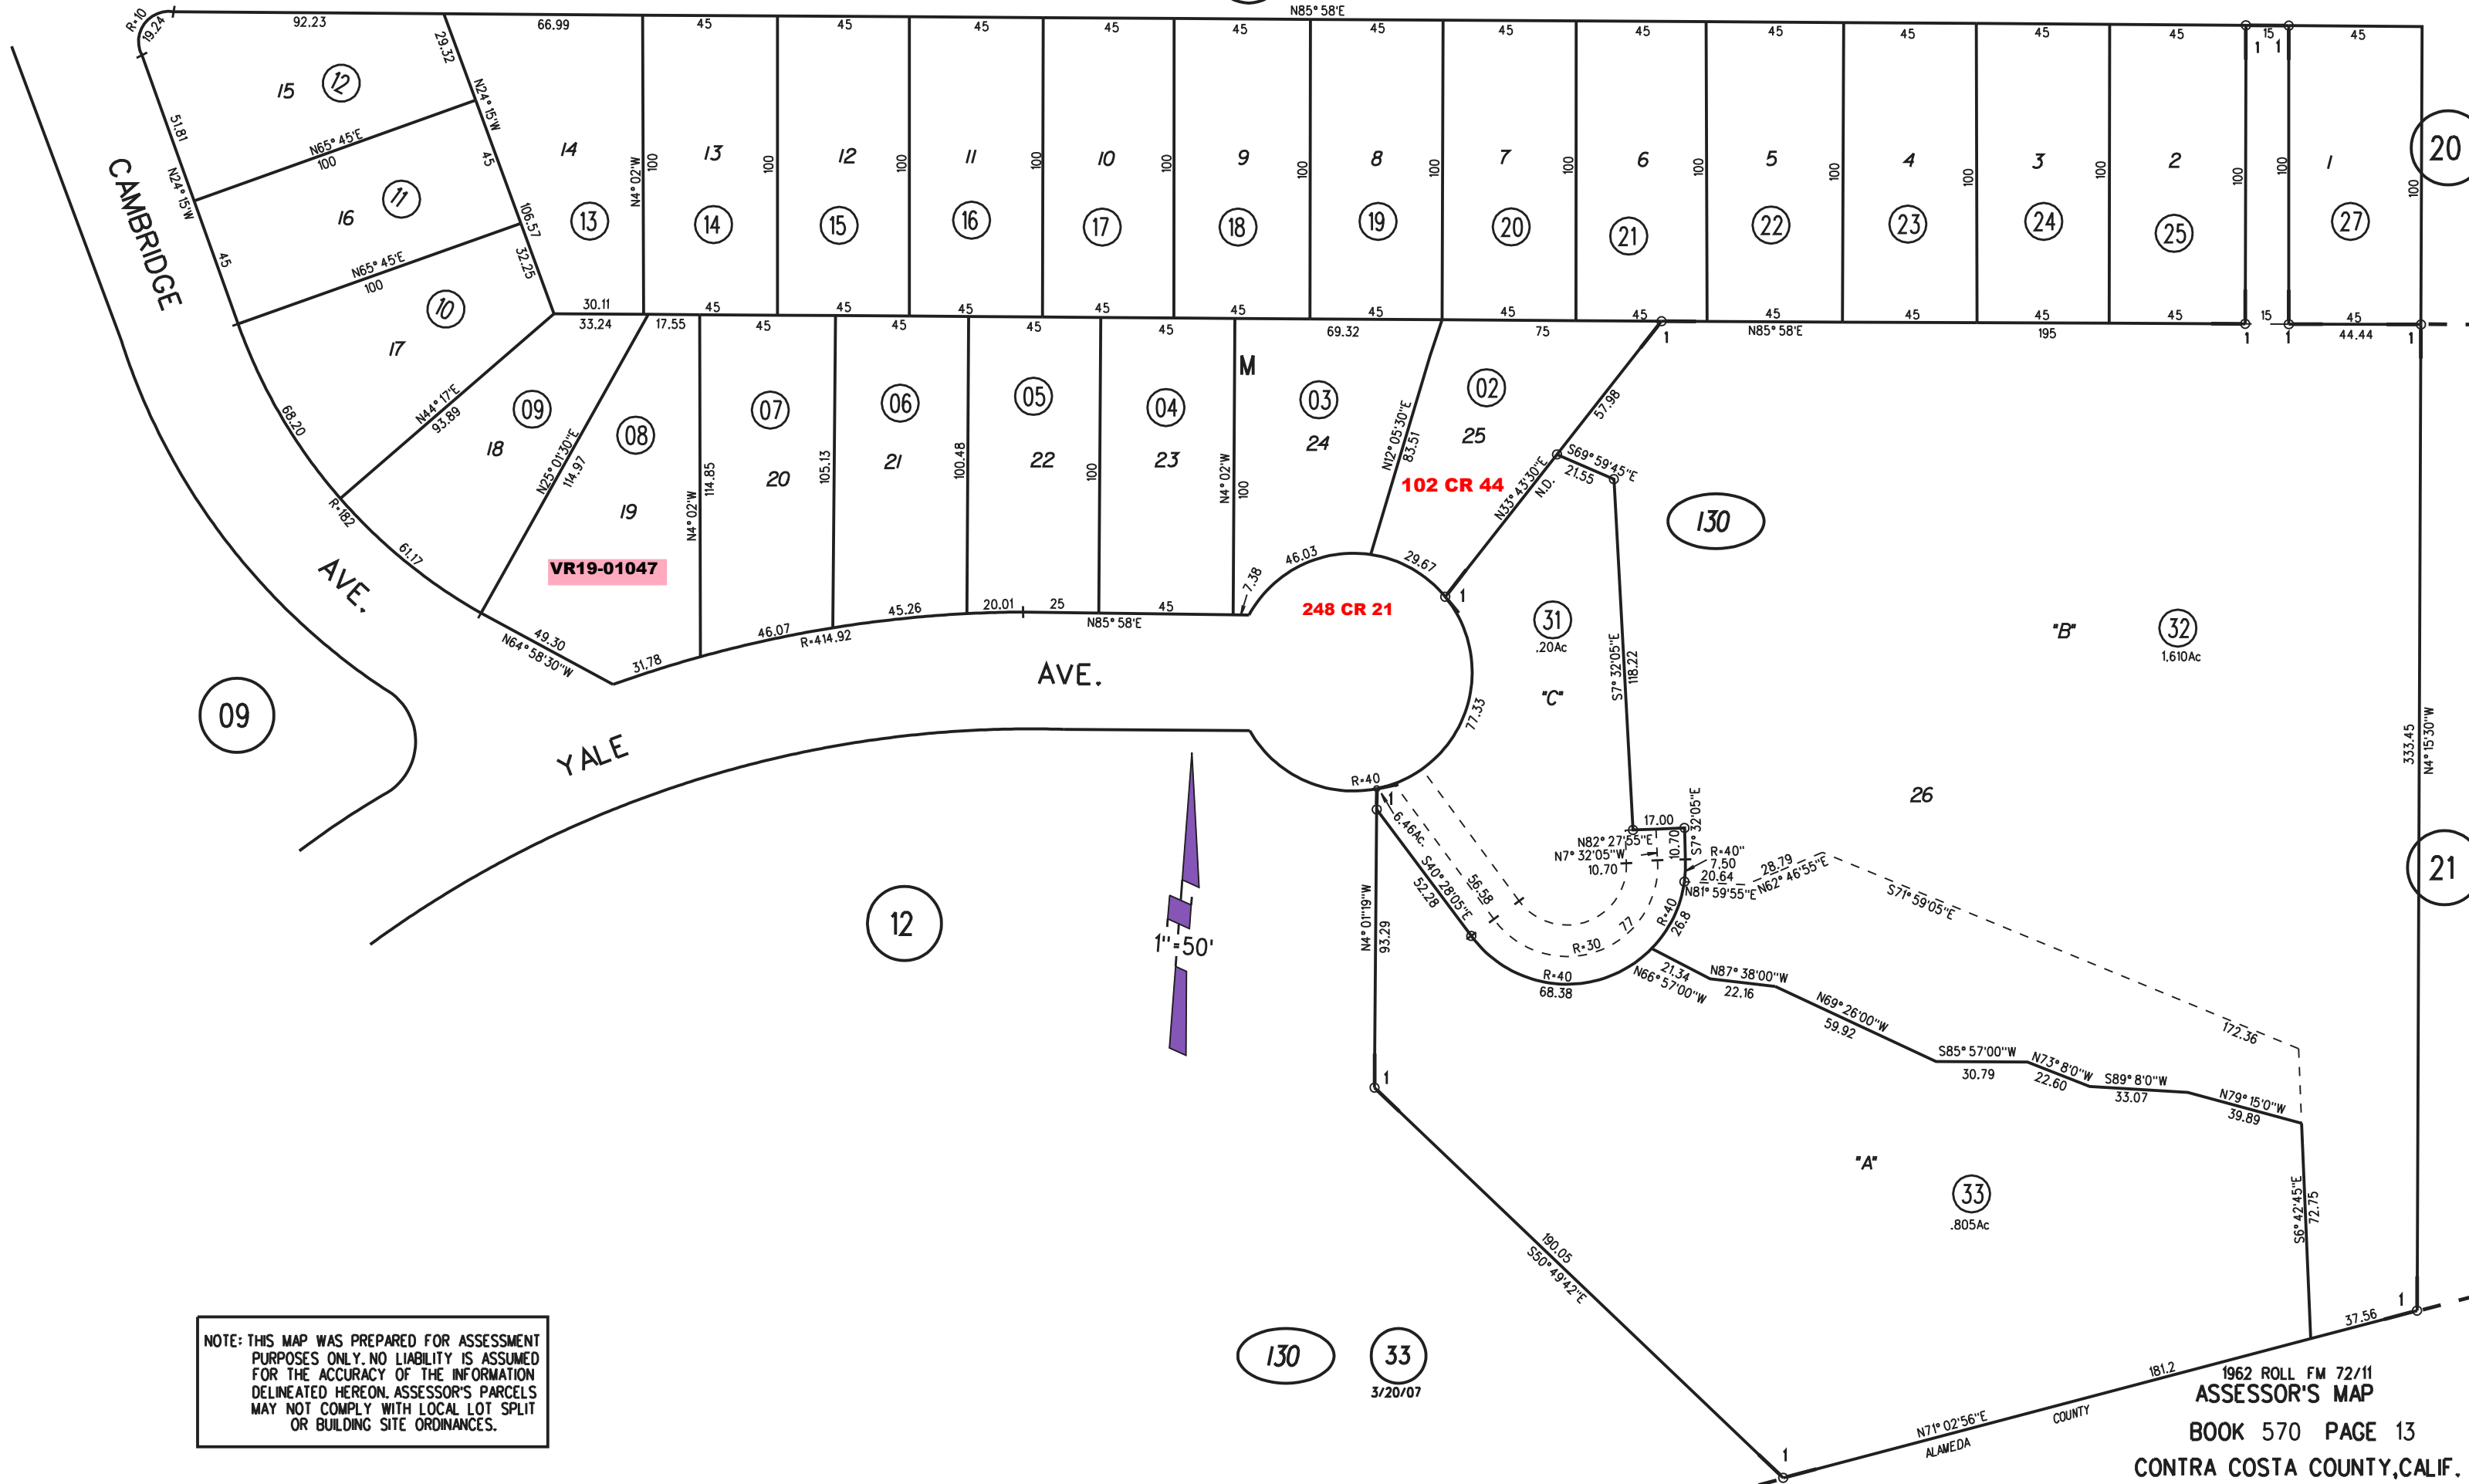

VR19-01047

102 CR 44

248 CR 21

NOTE: THIS MAP WAS PREPARED FOR ASSESSMENT PURPOSES ONLY. NO LIABILITY IS ASSUMED FOR THE ACCURACY OF THE INFORMATION DELINEATED HEREON. ASSESSOR'S PARCELS MAY NOT COMPLY WITH LOCAL LOT SPLIT OR BUILDING SITE ORDINANCES.

1962 ROLL FM 72/11
ASSESSOR'S MAP
BOOK 570 PAGE 13
CONTRA COSTA COUNTY, CALIF.
4-11-61 G.C.C. Sanborn Date : 01/05/1999