


1969 ROLL TRACT 3520 MB 125-16 (BRICKYARD COVE NO 1&2) 12/12/1968

- 1- 24PM27 9/26/1972
- 2- 38PM34 6/30/1975
- 3- 81PM28 10/1/1979
- 4- 140PM38 6/16/1989
- 5- 143PM15 10/30/1989
- 6- 149PM5 10/23/1990
- 7- 156PM19 12/23/1991
- 8- 158PM18 5/13/1992
- 9- 205PM8 3/26/2010

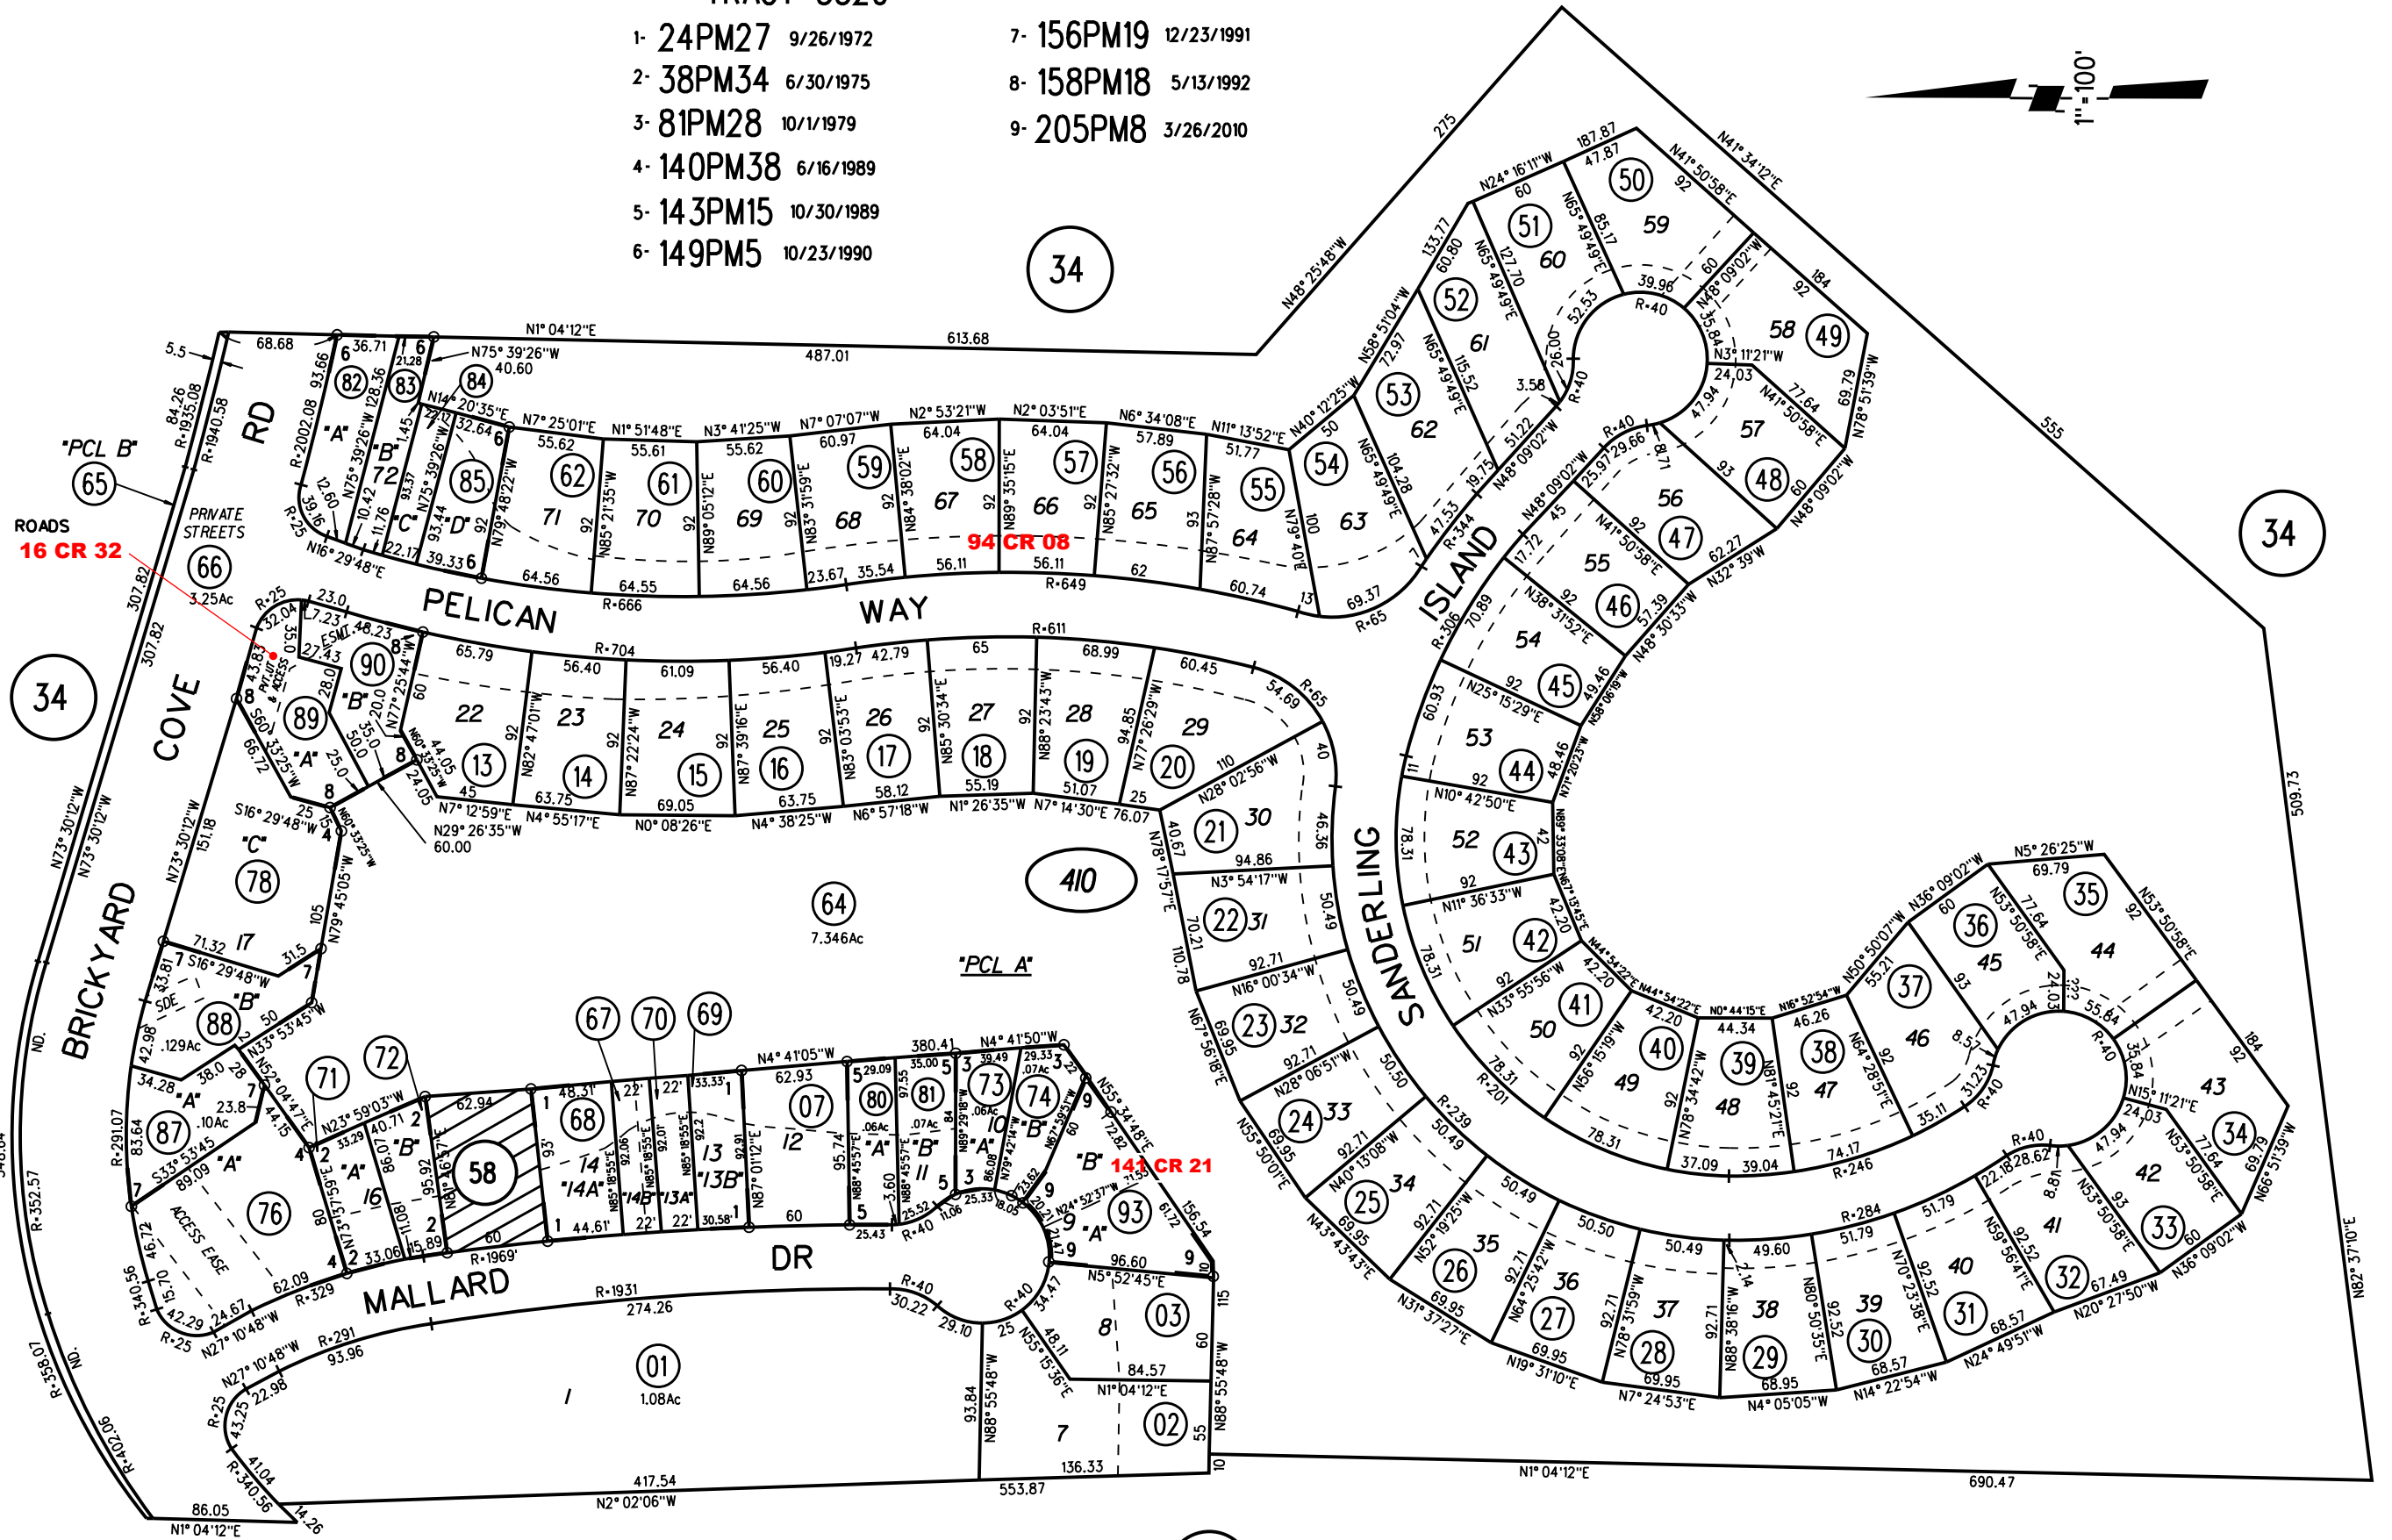

NOTE: THIS MAP WAS PREPARED FOR ASSESSMENT PURPOSES ONLY. NO LIABILITY IS ASSUMED FOR THE ACCURACY OF THE INFORMATION DELINEATED HEREON. ASSESSOR'S PARCELS MAY NOT COMPLY WITH LOCAL LOT SPLIT OR BUILDING SITE ORDINANCES.